

Kingseat Play Area


Fife Council

OPTION 2



1 Triple Play Tower
ref PCM310221-CUSTOM
20405376
Fall height 246cm
Age range 6+ years

2 Make It Rain Panel
ref FIRAIN6NGP
Age range 2+ years
DDA Accessible

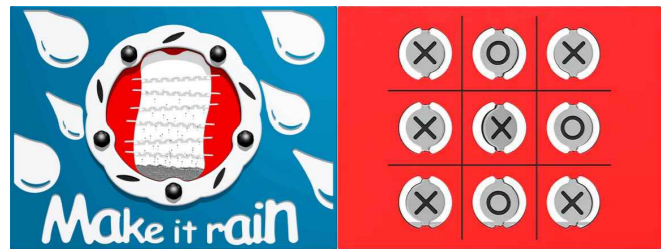

3 Noughts & Crosses Panel
ref FISPNOUGHTS6
Age range 2+ years
DDA Accessible



4 Farm Shop Panel
ref FIFMSHOP6
Age range 2+ years
DDA Accessible

ALL PANELS INCLUDE POSTS



2 Spinner Bowl
ref ELE400024-3717LG
Fall height 100cm
Age range 4+ years
DDA Accessible

OPTION 1



1 Double Tower Unit
ref PCM212321-CUSTOM
20405369
Fall height 246cm
Age range 4+ years
DDA Accessible

PANEL INCLUDES POSTS




3 Rock Paper Scissors Panel
ref FIRPS6
Age range 2+ years
DDA Accessible

1 Four Tower Unit
ref PCM410421-CUSTOM
20405375
Fall height 224cm
Age range 4+ years



OPTION 3

2 Double Somersault
ref PCM802-CUSTOM
20405403
Fall height 148cm
Age range 4+ years
DDA Accessible

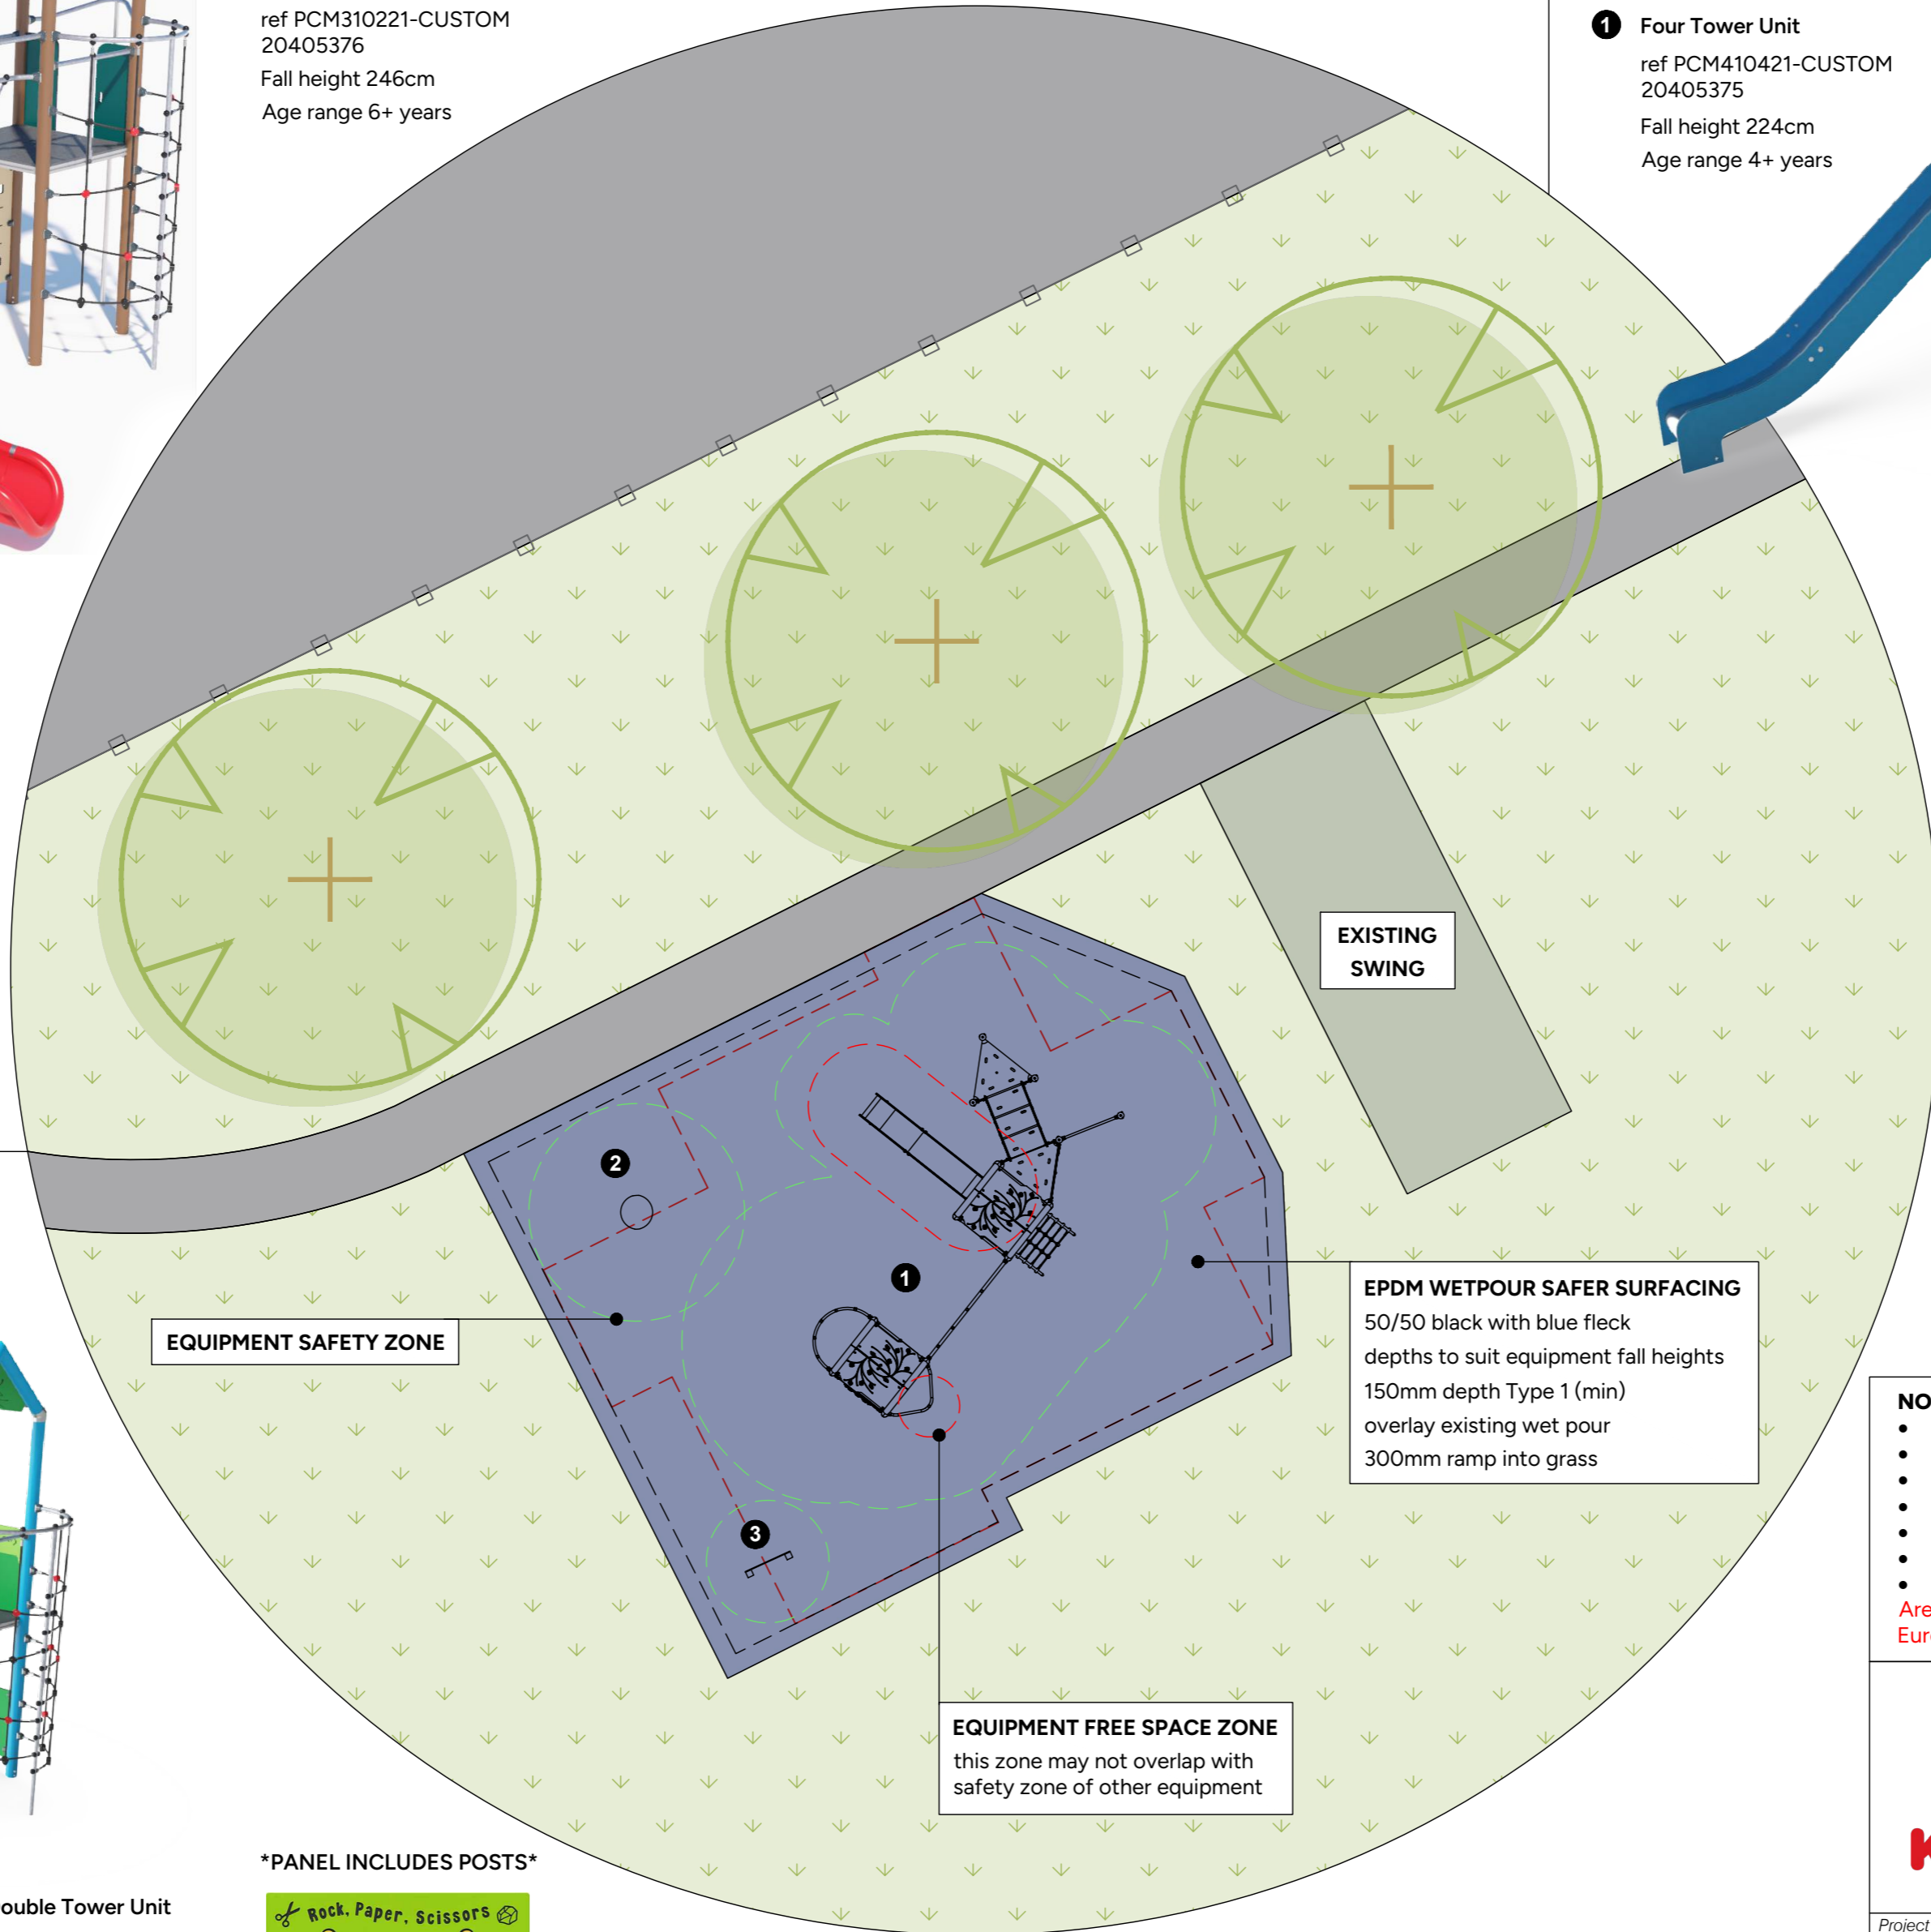

EXISTING SWING


EQUIPMENT SAFETY ZONE

EPDM WETPOUR SAFER SURFACING
50/50 black with blue fleck
depths to suit equipment fall heights
150mm depth Type 1 (min)
overlay existing wet pour
300mm ramp into grass

EQUIPMENT FREE SPACE ZONE
this zone may not overlap with
safety zone of other equipment

UNIT COLOUR OPTIONS:

- NOTES:**
- Remove & dispose existing four tower unit.
 - Excavate area for extending wet pour, spoil removed off site.
 - Supply & lay MOT type 1 base to excavated areas.
 - Black/blue 50/50 flecked wet pour @ 80mm depth.
 - Wet pour to overlay existing wet pour & edging.
 - Wet pour laid onto MOT base for extended areas.
 - New wet pour edge - 300mm ramp into grass.
- Areas and dimensions shown are critical for compliance with European safety standards En1176 & En1177, If in doubt ask!

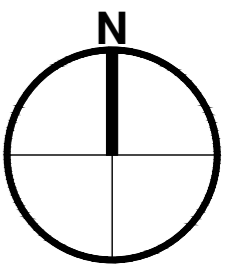

KOMPAN

KOMPAN Scotland Ltd. www.KOMPAN.co.uk
5 Dunlop Square T:01506 442 266
Livingston E:kompan.scotland@kompan.com
EH54 8SB

NOT FOR TENDER ISSUE.
©copyright of this drawing remains the property of KOMPAN Scotland Ltd. and the KOMPAN group. This drawing may not be reproduced without prior permission of KOMPAN Scotland Ltd. Any infringement will be pursued.

Project	Kingseat Play Area	Designed by	JC
Client	Fife Council	Date	15.09.25
Title	Consultation Layout	Scale	1:100@A2
		Drawing No.	SC17933-01
		Revision	