


STAR PUBLIC PARK | METAL OPTION - FIFE COUNCIL

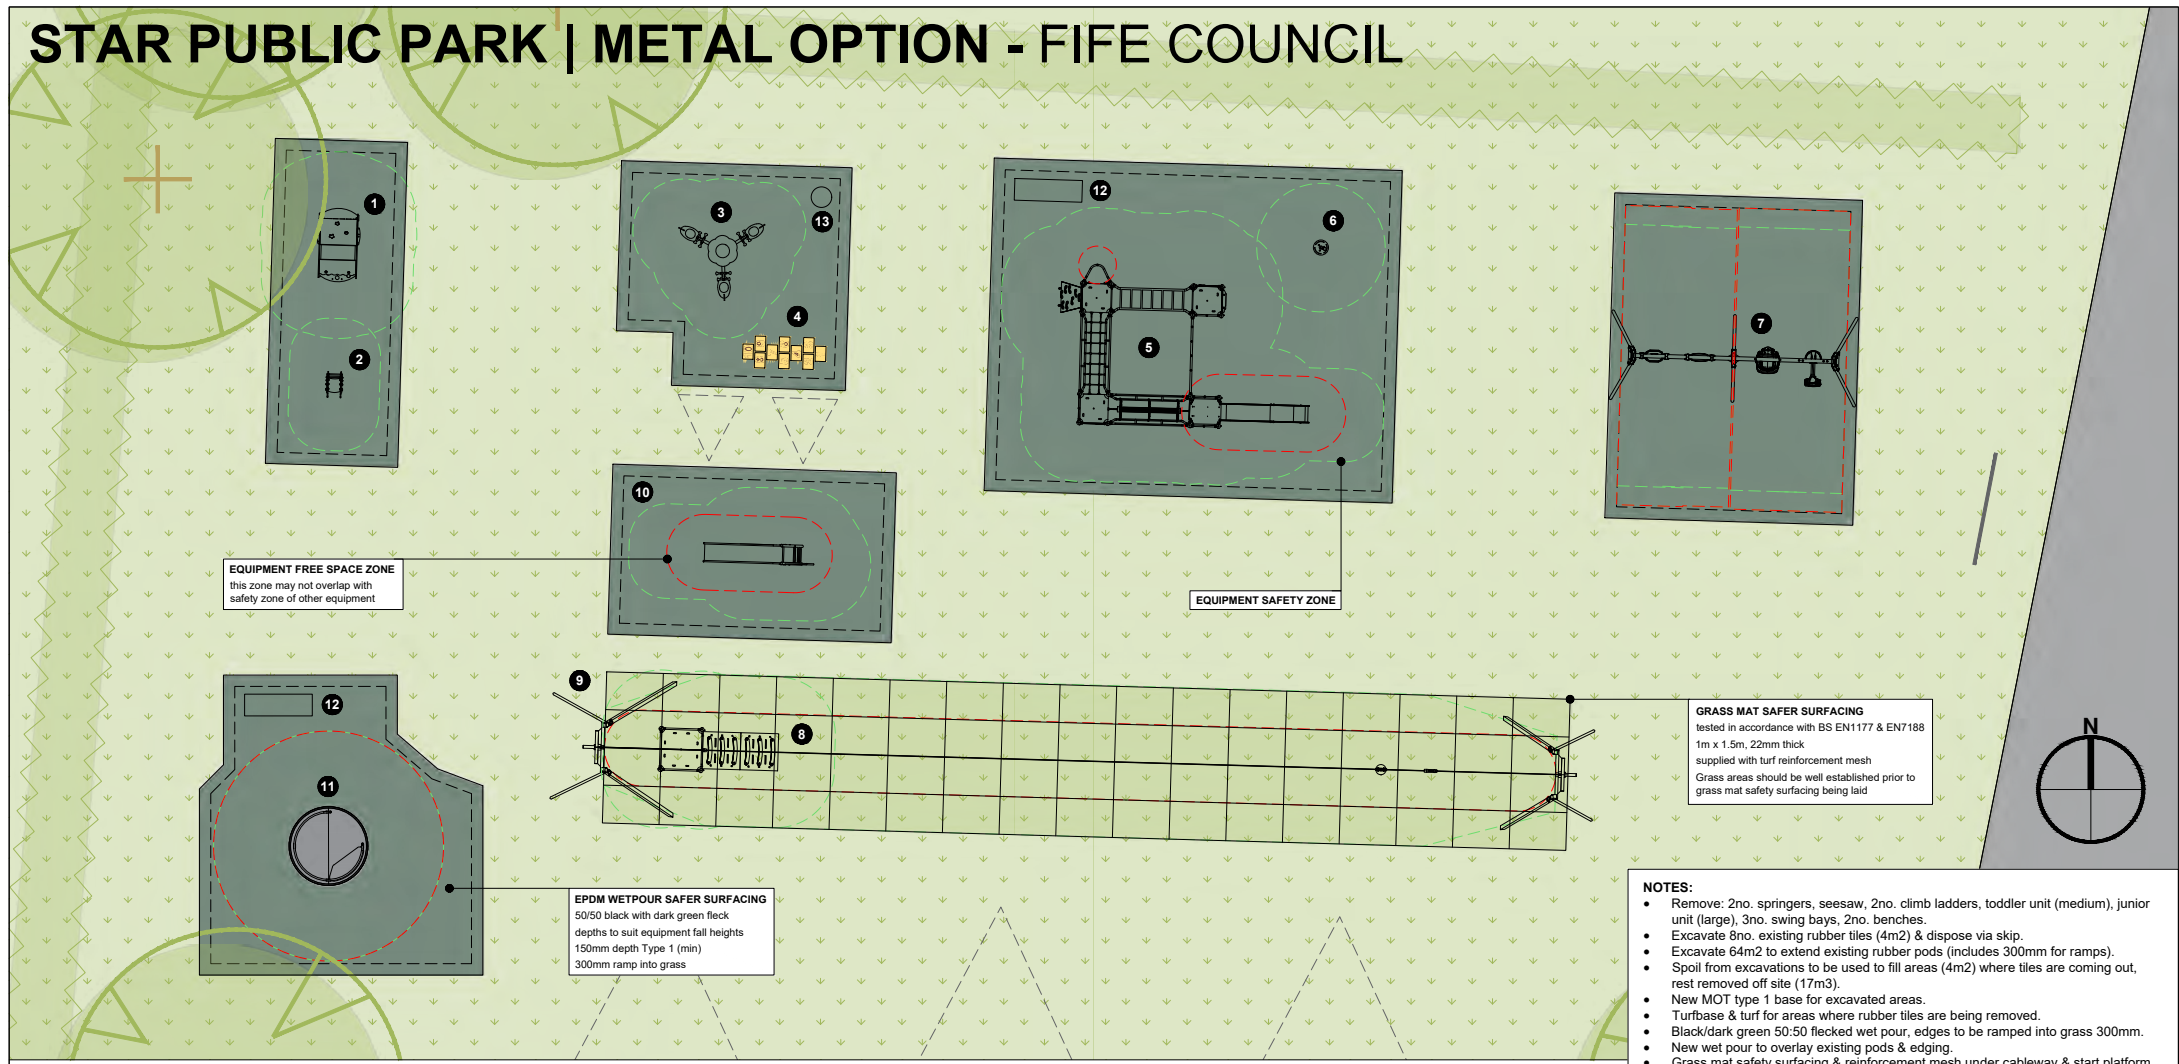

EQUIPMENT FREE SPACE ZONE
this zone may not overlap with safety zone of other equipment

EQUIPMENT SAFETY ZONE


EPDM WETPOUR SAFER SURFACING
50/50 black with dark green fleck
depths to suit equipment fall heights
150mm depth Type 1 (min)
300mm ramp into grass

GRASS MAT SAFER SURFACING
tested in accordance with BS EN1177 & EN7188
1m x 1.5m, 22mm thick
supplied with turf reinforcement mesh
Grass areas should be well established prior to grass mat safety surfacing being laid

- NOTES:**
- Remove: 2no. springers, seesaw, 2no. climb ladders, toddler unit (medium), junior unit (large), 3no. swing bays, 2no. benches.
 - Excavate 8no. existing rubber tiles (4m2) & dispose via skip.
 - Excavate 64m2 to extend existing rubber pods (includes 300mm for ramps).
 - Spoil from excavations to be used to fill areas (4m2) where tiles are coming out, rest removed off site (17m3).
 - New MOT type 1 base for excavated areas.
 - Turbbase & turf for areas where rubber tiles are being removed.
 - Black/dark green 50:50 flecked wet pour, edges to be ramped into grass 300mm.
 - New wet pour to overlay existing pods & edging.
 - Grass mat safety surfacing & reinforcement mesh under cableway & start platform.
 - Grass areas should be well established prior to grass mat safety surfacing being laid.
 - Sow & seed reinstatement for vehicle access to site from carpark (120m2).
 - Areas and dimensions shown are critical for compliance with European safety standards En1176 & En1177, If in doubt ask!

No.	Product Number	Product Name	CFH	Age	Inclusive	Users
1	MSC541500-3417P	Toddler Double House	20cm	6m+	Yes	8
2	M16801-01P	Ladybird Springer	60cm	1+	Yes	1
3	ELE400021-3218	Blazer Seesaw	100cm	3+	Yes	6
4	SUR18390-180	Hopscotch Graphic	0cm	2+	Yes	2
5	PCM410421-CUSTOM 20329256	Four Tower Unit	224cm	4+	No	26
6	ELE400158-3517F	Junior Spica	100cm	2+	Yes	1
7	KSW904-CUSTOM 20329054	Double Bay Swing	150cm	2+	Yes	5
8	PCM114321-0901	Start Platform	88cm	4+	No	2

No.	Product Number	Product Name	CFH	Age	Inclusive	Users
9	M87212-3817	Cableway	100cm	4+	No	1
10	M33201-3517	Stainless Steel Slide	124cm	3+	No	3
11	PCM157-0201	Wheelchair Carousel	100cm	2+	Yes	8
12	SC-MISC	Phoenix Bench w/Armrests	0cm	-	Yes	-
13	SC-MISC	Elipsa Bin w/Metal Liner	0cm	-	Yes	-

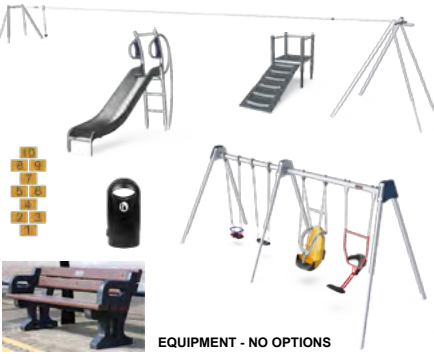

EQUIPMENT - NO OPTIONS

KOMPAN Let's play

KOMPAN Scotland Ltd.
Quarrywood Court
Livingston
EH54 6AX

www.KOMPAN.co.uk
T:01506 442 266
E:koman.scotland@koman.com

NOT FOR TENDER ISSUE.
©copyright of this drawing remains the property of KOMPAN Scotland Ltd. and the KOMPAN group. This drawing may not be reproduced without prior permission of KOMPAN Scotland Ltd. Any infringement will be pursued.

Project Star Public Park	Client Fife Council	Date 03.12.24	Designed by JC
Title General Layout	Drawing No. SC17092-01	Scale 1:100@A2	Revision

STAR PUBLIC PARK - FIFE COUNCIL



1 Option 1 - Toddler Double House

TODDLER UNIT

1 Option 2 - Toddler Forest Giraffe



1 Option 3 - Toddler Double Car

EQUIPMENT - NO OPTIONS

9 Cableway

10 Stainless Steel Slide

7 Double Bay Swing

4 Hopscotch Graphic

8 Start Platform

12 Phoenix Bench w/Armrests

13 Elipsa Bin w/Metal Liner

Swing seat colours changed to suit options
"DDA Seat & You&Me Seat ONLY"



2 Option 1 - Ladybird Springer

2 Option 2 - Double Springer

SPRINGER



2 Option 3 - Dolphin Springer



3 Option 1 - Blazer Seesaw




3 Option 2 - Csaw

SEESAW



3 Option 3 - Motorcycle Seesaw

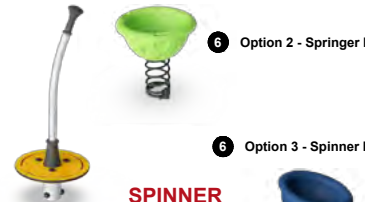

6 Option 2 - Springer Bowl

6 Option 3 - Spinner Bowl


SPINNER

6 Option 1 - Junior Spica



11 Option 1 - Wheelchair Carousel

ROUNDABOUT

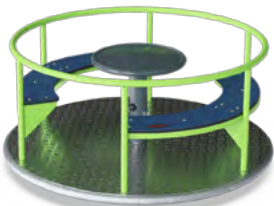

11 Option 2 - Carousel w/Bench



11 Option 3 - Boogie Spinner

JUNIOR UNIT

1 Option 1 - Four Tower Unit

5 Option 2 - Two Tower w/Rope Bridge

6 Option 3 - Turbo Play Tower

		KOMPAN Scotland Ltd. Quarrywood Court Livingston EH54 6AX www.KOMPAN.co.uk T:01506 442 266 E:koman.scotland@koman.com	
		NOT FOR TENDER ISSUE. ©copyright of this drawing remains the property of KOMPAN Scotland Ltd. and the KOMPAN group. This drawing may not be reproduced without prior permission of KOMPAN Scotland Ltd. Any infringement will be pursued.	
Project	Star Public Park	Designed by	
Client	Fife Council	Date	03.12.24
Title	Equipment Options	Drawing No.	SC17092-02
		Scale	N/A
		Revision	