




STAR PUBLIC PARK | WOOD OPTION - FIFE COUNCIL

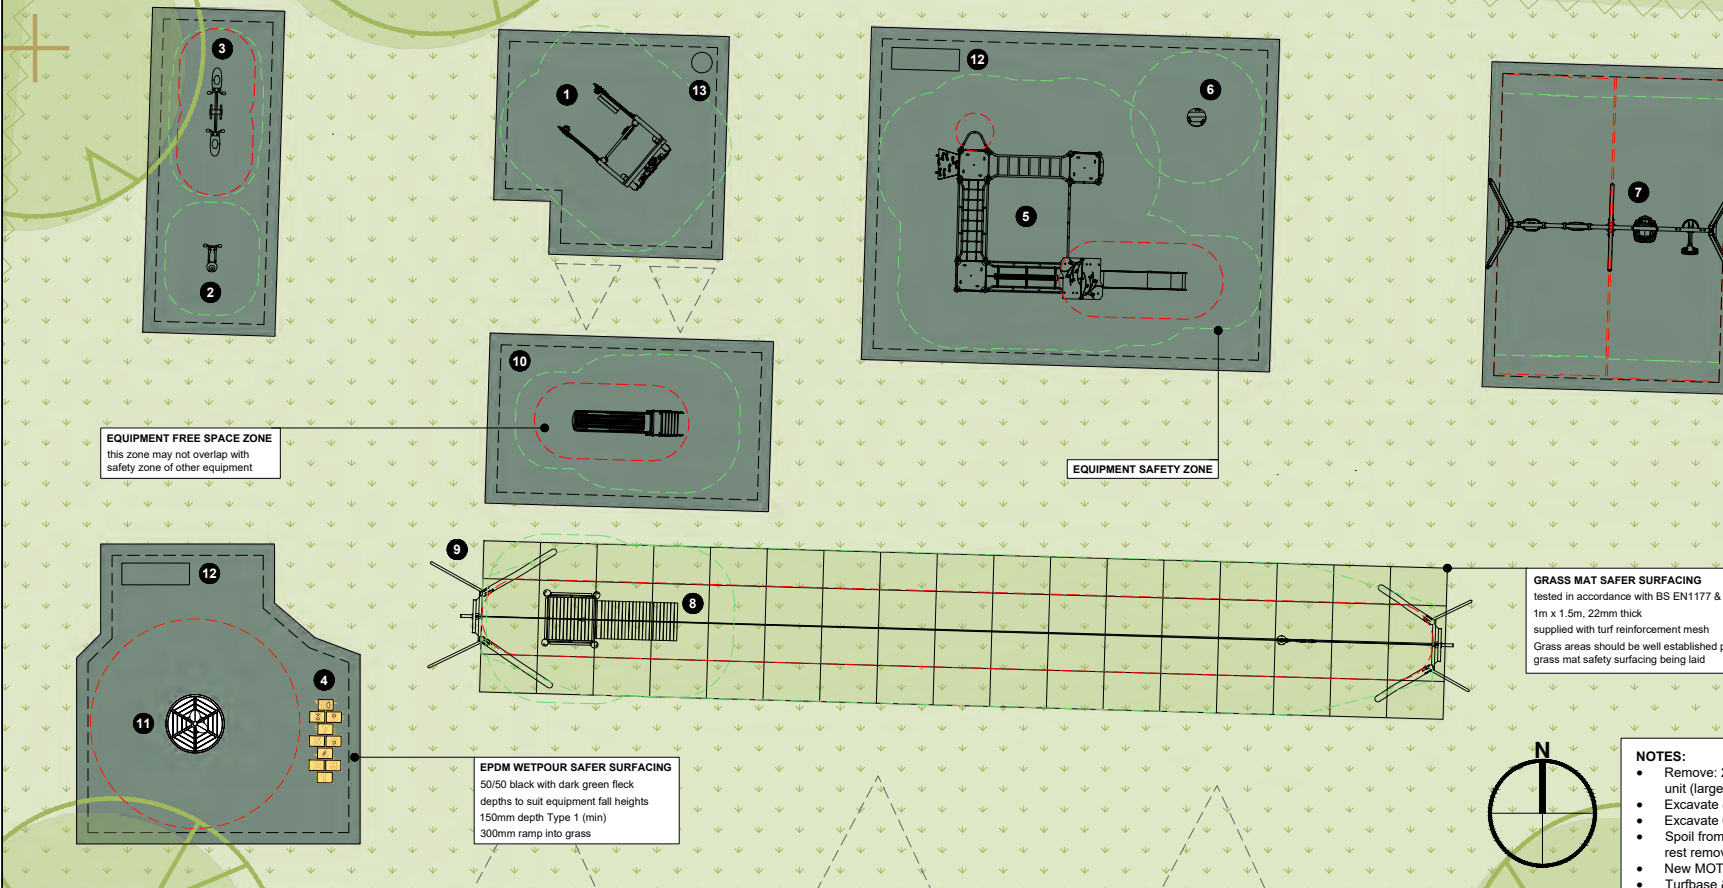

No.	Product Number	Product Name
1	NRO560-CUSTOM 20341580	Toddler Unitruck
2	NRO115-0611	Snail Springer
3	NRO117-0611	Forest Bug Seesaw
4	SUR18390-180	Hopscotch Graphic
5	PCM410421-CUSTOM 20341588	Four Tower Unit
6	NRO110-0911	Spinner Plate
7	KSW904-CUSTOM 20341515	Double Bay Swing
8	NRO878-0611	Start Station
9	NRO876-1011	Cableway
10	PCM301-CUSTOM 20341529	Slide 1.2cm High
11	NRO120-0911	Carousel with Seats
12	SC-MISC	Phoenix Bench w/Armrests
13	SC-MISC	Elipsa Bin w/Metal Liner

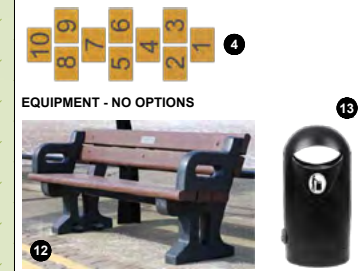

- NOTES:**
- Remove: 2no. springers, seesaw, 2no. climb ladders, toddler unit (medium), junior unit (large), 3no. swing bays, 2no. benches.
 - Excavate 8no. existing rubber tiles (4m2) & dispose via skip.
 - Excavate 64m2 to extend existing rubber pods (includes 300mm for ramps).
 - Spoil from excavations to be used to fill areas (4m2) where tiles are coming out, rest removed off site (17m3).
 - New MOT type 1 base for excavated areas.
 - Turfbase & turf for areas where rubber tiles are being removed.
 - Black/dark green 50:50 flecked wet pour, edges to be ramped into grass 300mm.
 - New wet pour to overlay existing pods & edging.
 - Grass mat safety surfacing & reinforcement mesh under cableway & start platform.
 - Grass areas should be well established prior to grass mat safety surfacing being laid.
 - Sow & seed reinstatement for vehicle access to site from carpark (120m2).
 - Areas and dimensions shown are critical for compliance with European safety standards En1176 & En1177, If in doubt ask!

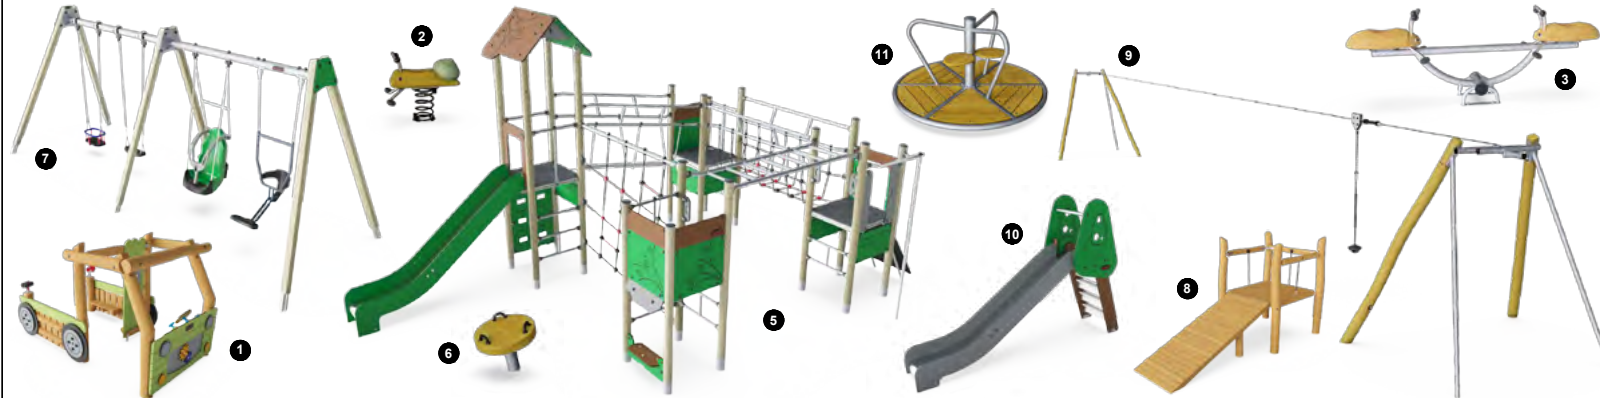

		KOMPAN Scotland Ltd. Quarrywood Court Livingston EH54 6AX www.KOMPAN.co.uk T:01506 442 266 E:kompanscotland@kompanscotland.com	
		NOT FOR TENDER ISSUE. ©copyright of this drawing remains the property of KOMPAN Scotland Ltd. and the KOMPAN group. This drawing may not be reproduced without prior permission of KOMPAN Scotland Ltd. Any infringement will be pursued.	
Project Star Public Park - Wood Option 4		Designed by JC	
Client Fife Council		Date 31.01.25	Scale 1:100@A2
Title General Layout		Drawing No. SC17092-03	Revision A

STAR PUBLIC PARK | WOOD OPTION 4 - FIFE COUNCIL



3 FOREST BUG SEESAW



6 SPINNER PLATE



7 DOUBLE BAY SWING

- Cradle Seat
- Flat Seat
- Inclusive Seat
- You&Me Seat



1 TODDLER UNITRUCK

- Binoculars
- Megaphone
- Benches
- Window
- Switch
- Steering Wheel
- Gear Stick
- Gear Wheels



2 SNAIL SPRINGER

11 CAROUSEL W/SEATS



13 ELIPSA BIN

5 FOUR TOWER UNIT

- Gable Roof
- Steel Slide
- Climbing Wall
- 4no. Pipe Ladders
- Climbing Net
- Desk Panel
- Overhead Ladder
- Fireman's Pole
- Rock Climber
- Net Bridge



8 START STATION



9 CABLEWAY



4 HOPSCOTCH

No.	Product Number	Product Name
1	NRO560-CUSTOM 20341580	Toddler Unitruck
2	NRO115-0611	Snail Springer
3	NRO117-0611	Forest Bug Seesaw
4	SUR18390-180	Hopscotch Graphic
5	PCM410421-CUSTOM 20341588	Four Tower Unit
6	NRO110-0911	Spinner Plate
7	KSW904-CUSTOM 20341515	Double Bay Swing
8	NRO878-0611	Start Station
9	NRO876-1011	Cableway
10	PCM301-CUSTOM 20341529	Slide 1.2cm High
11	NRO120-0911	Carousel with Seats
12	SC-MISC	Pheonix Bench w/Armrests
13	SC-MISC	Elipsa Bin w/Metal Liner

KOMPAN
Let's play

KOMPAN Scotland Ltd.
Quarrywood Court
Livingston
EH54 6AX

www.KOMPAN.co.uk
T:01506 442 266
E:koman.scotland@koman.com

NOT FOR TENDER ISSUE.
©copyright of this drawing remains the property of KOMPAN Scotland Ltd. and the KOMPAN group. This drawing may not be reproduced without prior permission of KOMPAN Scotland Ltd. Any infringement will be pursued.

Project Star Public Park - Wood Option 4		Designed by JC
Client Fife Council	Date 04.02.25	Scale 1:100@A2
Title Product Images	Drawing No. SC17092-04	Revision A



12 PHEONIX BENCH