
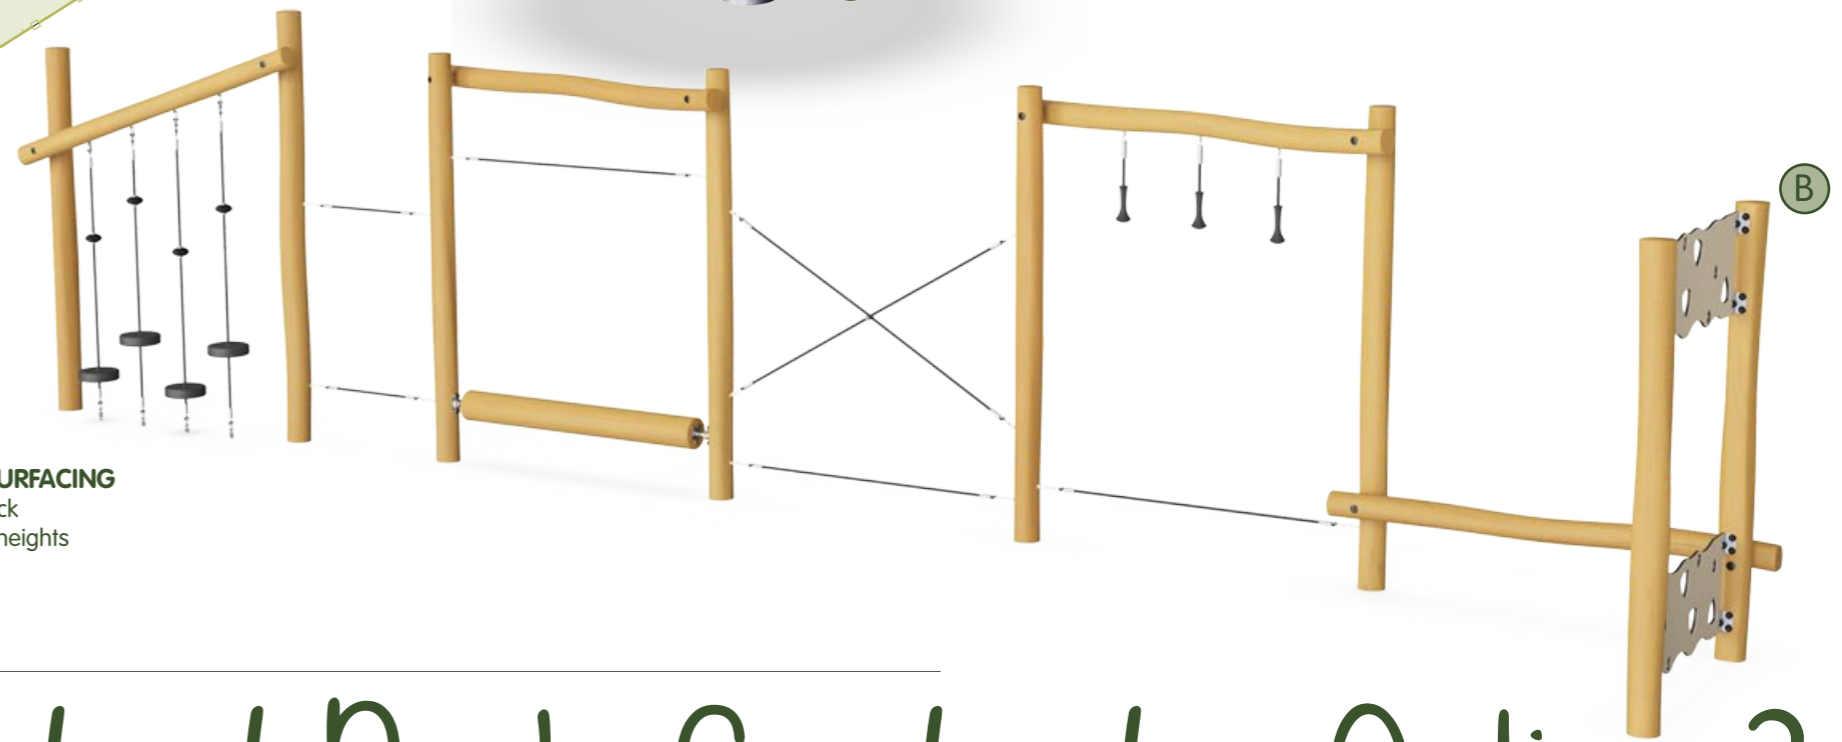
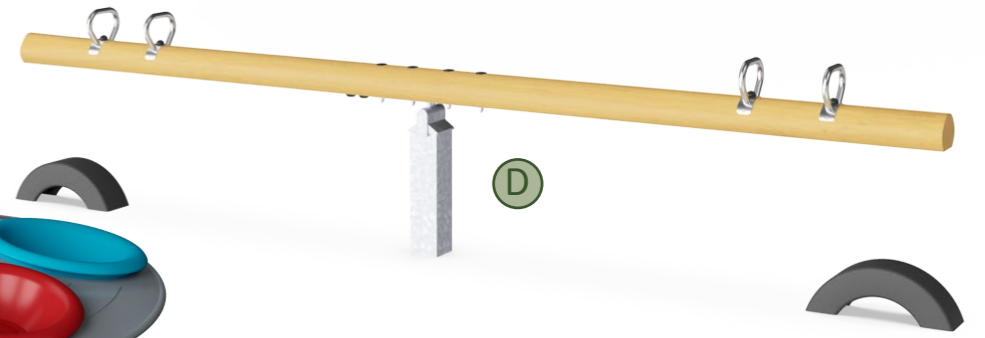
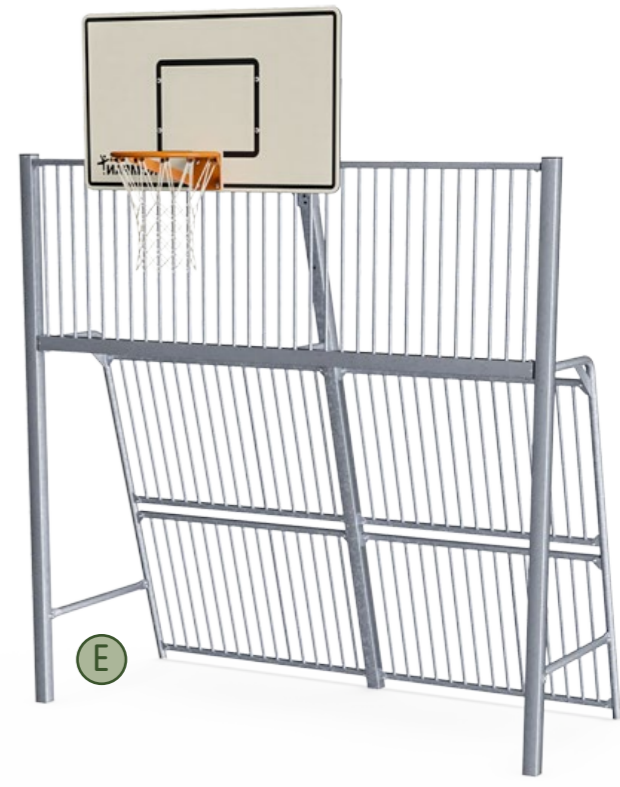


OVERHEAD CABLES W/ 3m BUFFER

WATER MAIN W/ 6m BUFFER

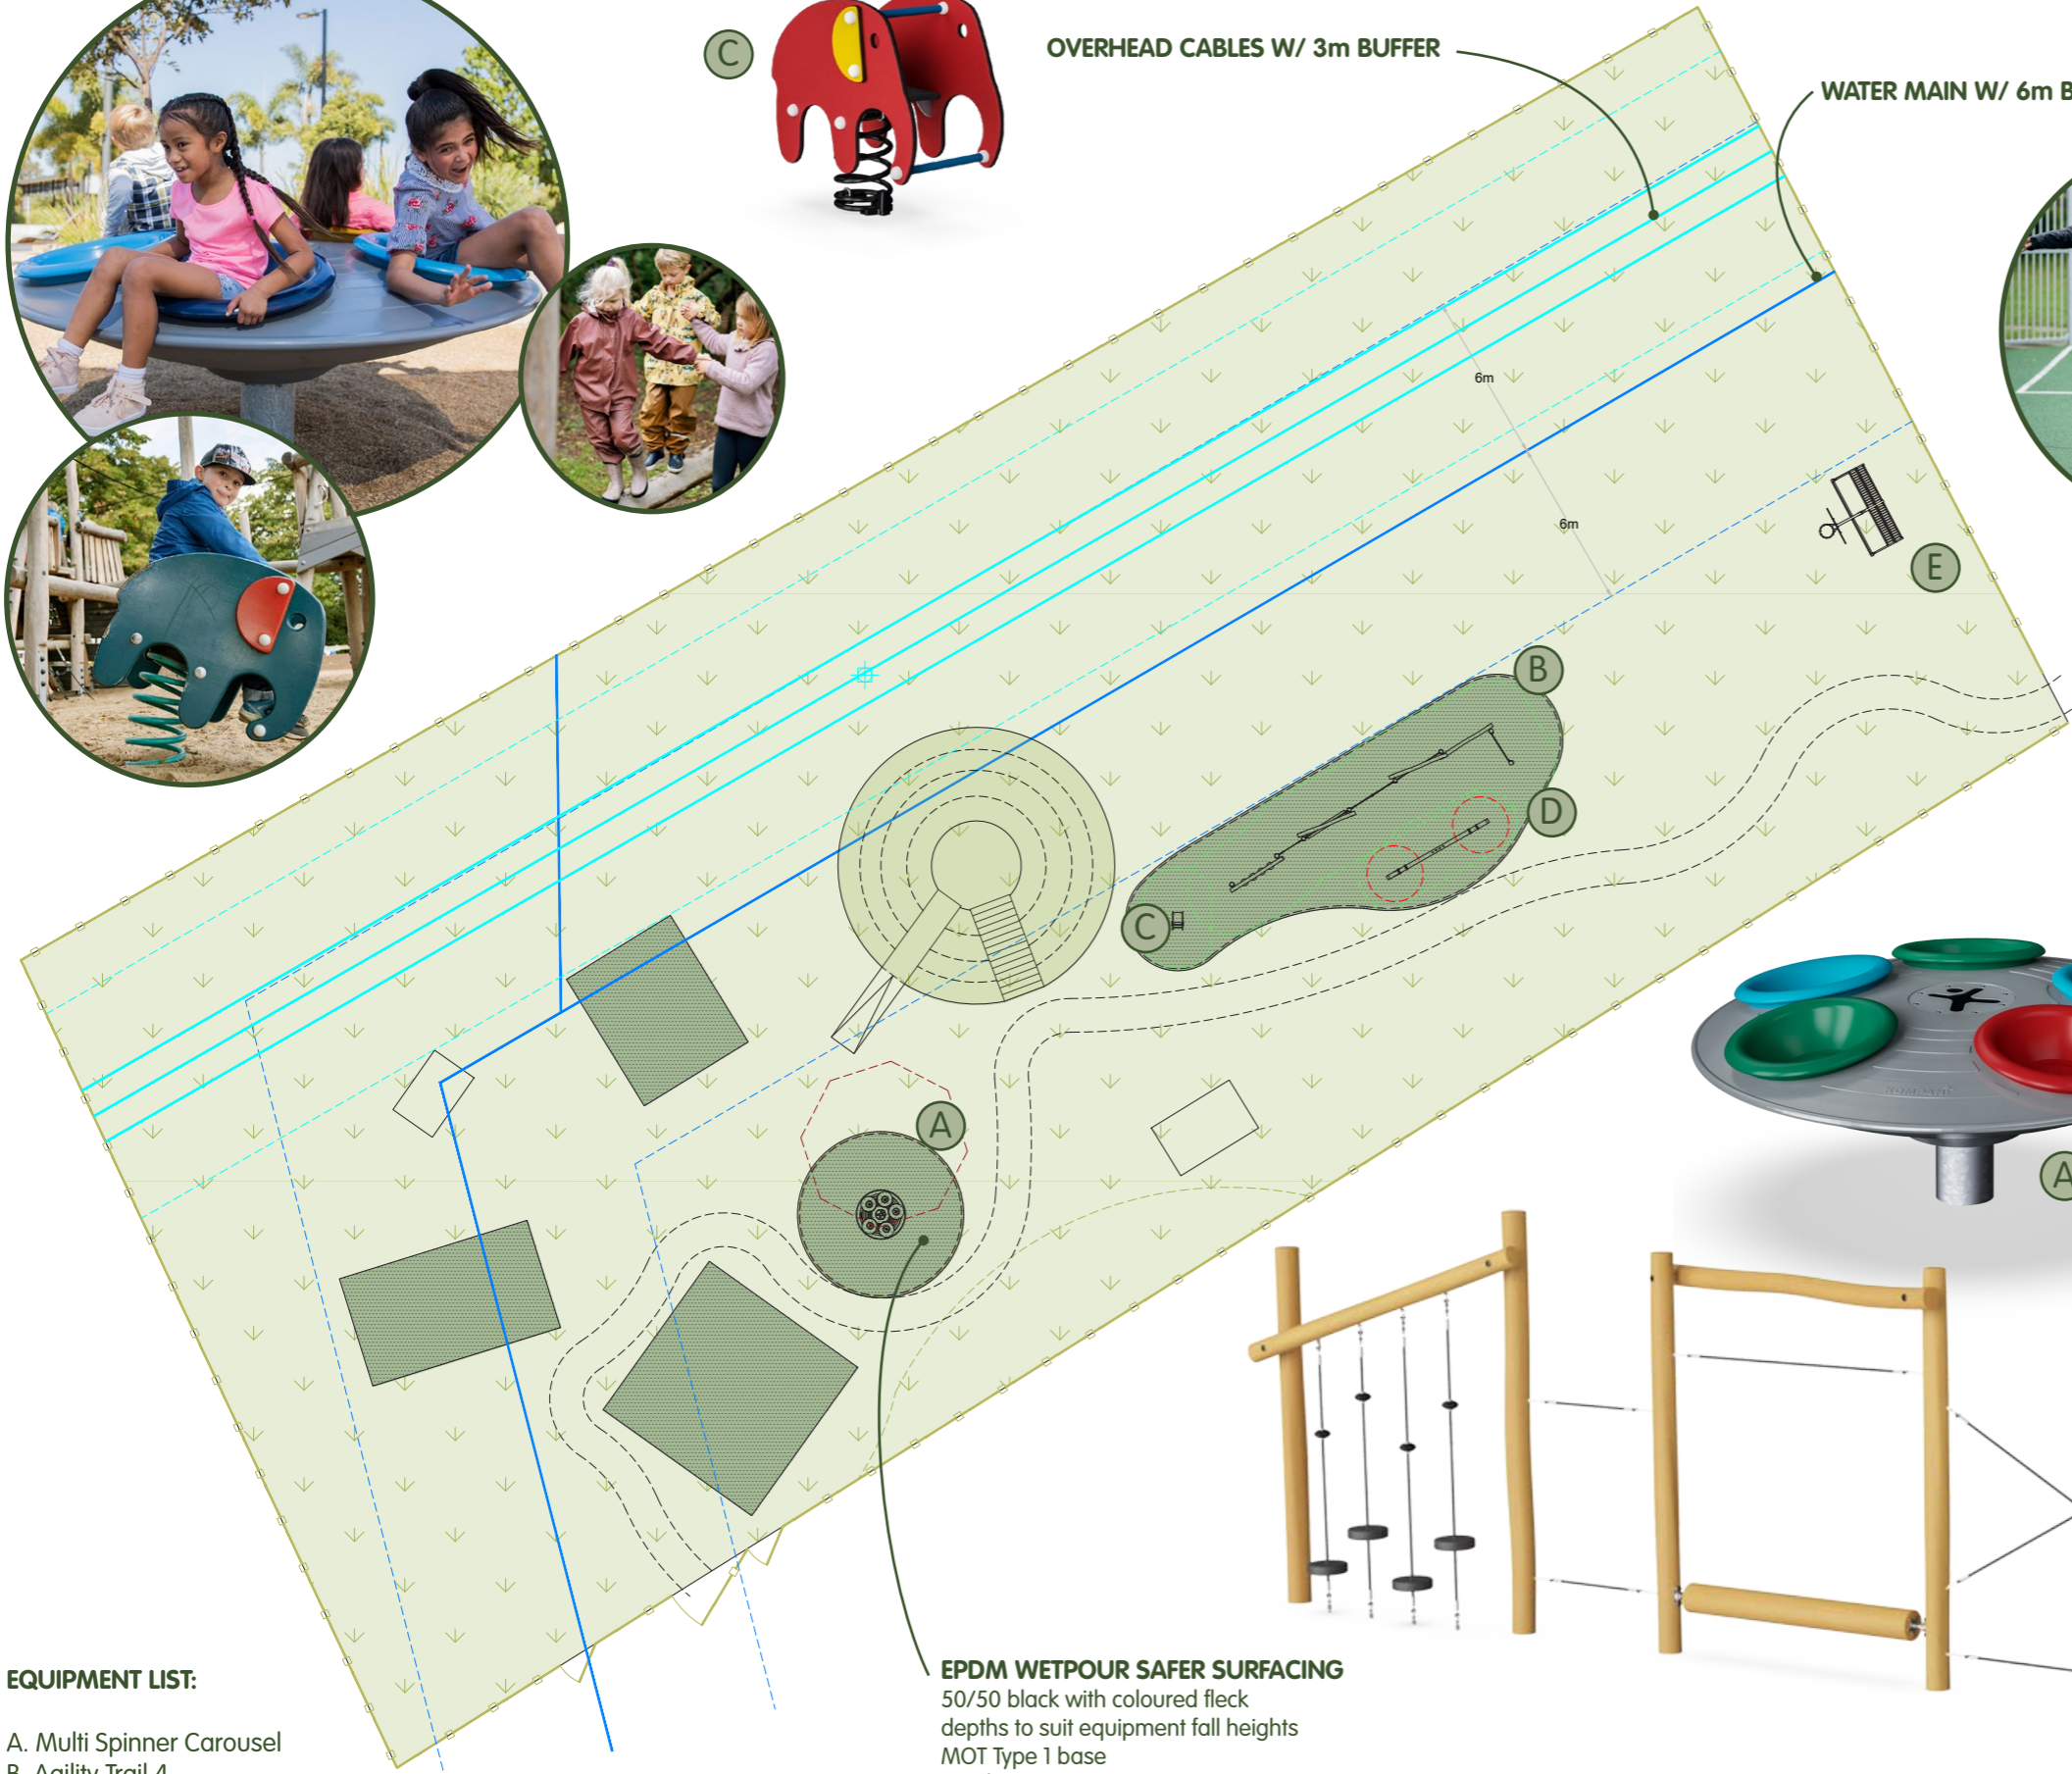

- EQUIPMENT LIST:**
- A. Multi Spinner Carousel
 - B. Agility Trail 4
 - C. Crazy Nellie
 - D. Seesaw for 4 People
 - E. Goal End w/ Basketball Hoop

EPDM WETPOUR SAFER SURFACING
 50/50 black with coloured fleck
 depths to suit equipment fall heights
 MOT Type 1 base
 cut chase

Woodend Park, Cardenden Option 2

Fife Council