


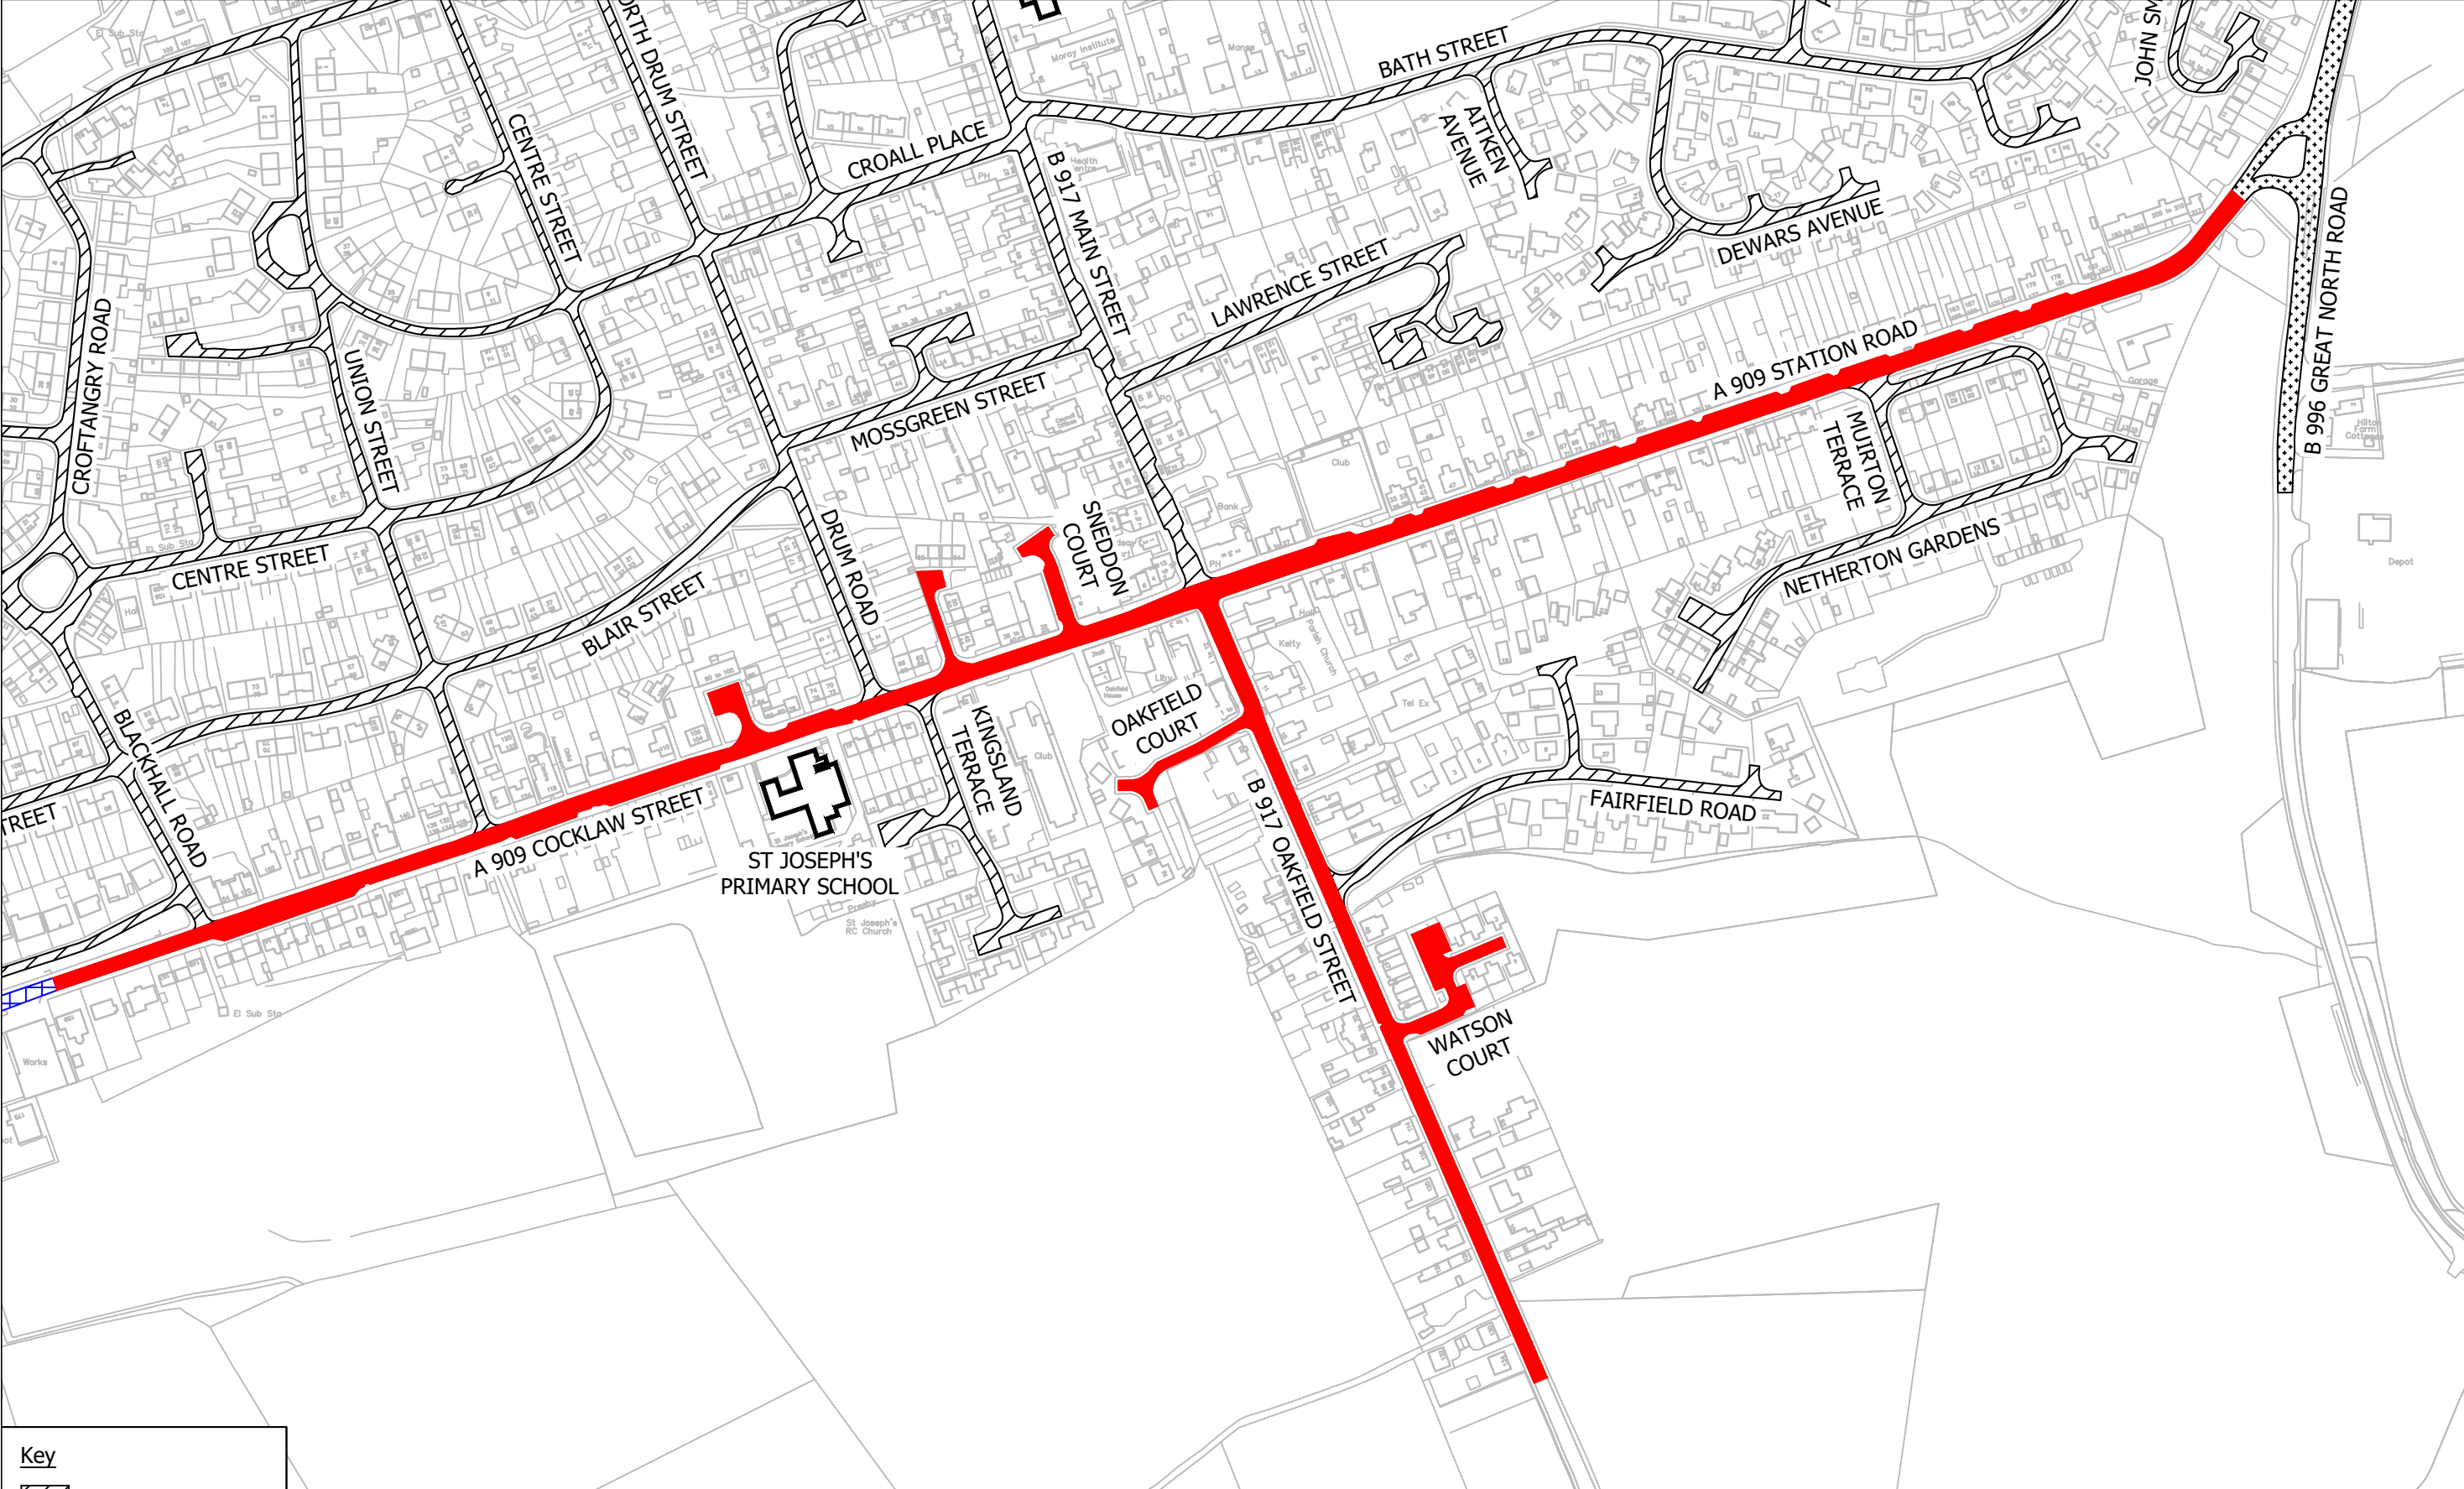

- Key**
- Existing 20 mph
 - Proposed 20 mph
 - Existing 40 mph
 - Proposed 40 mph

Reproduced by permission of Ordnance Survey on behalf of HMSO. © Crown copyright and database right 2025.
All rights reserved. Ordnance Survey Licence number 100023385.



REV		AMENDMENTS				BY	AP'D	DATE
		Proposed Speed Limits Kelty (south)				 ROADS & TRANSPORTATION SERVICES		
SCALE		NTS	DRAWING No.		TRO25_01/PS	HEAD OF SERVICE - JOHN MITCHELL		
DESIGNED	KJ	DRAWN	KJ	CHECKED	LC	APPROVED	LC	DATE
						JANUARY '25		