


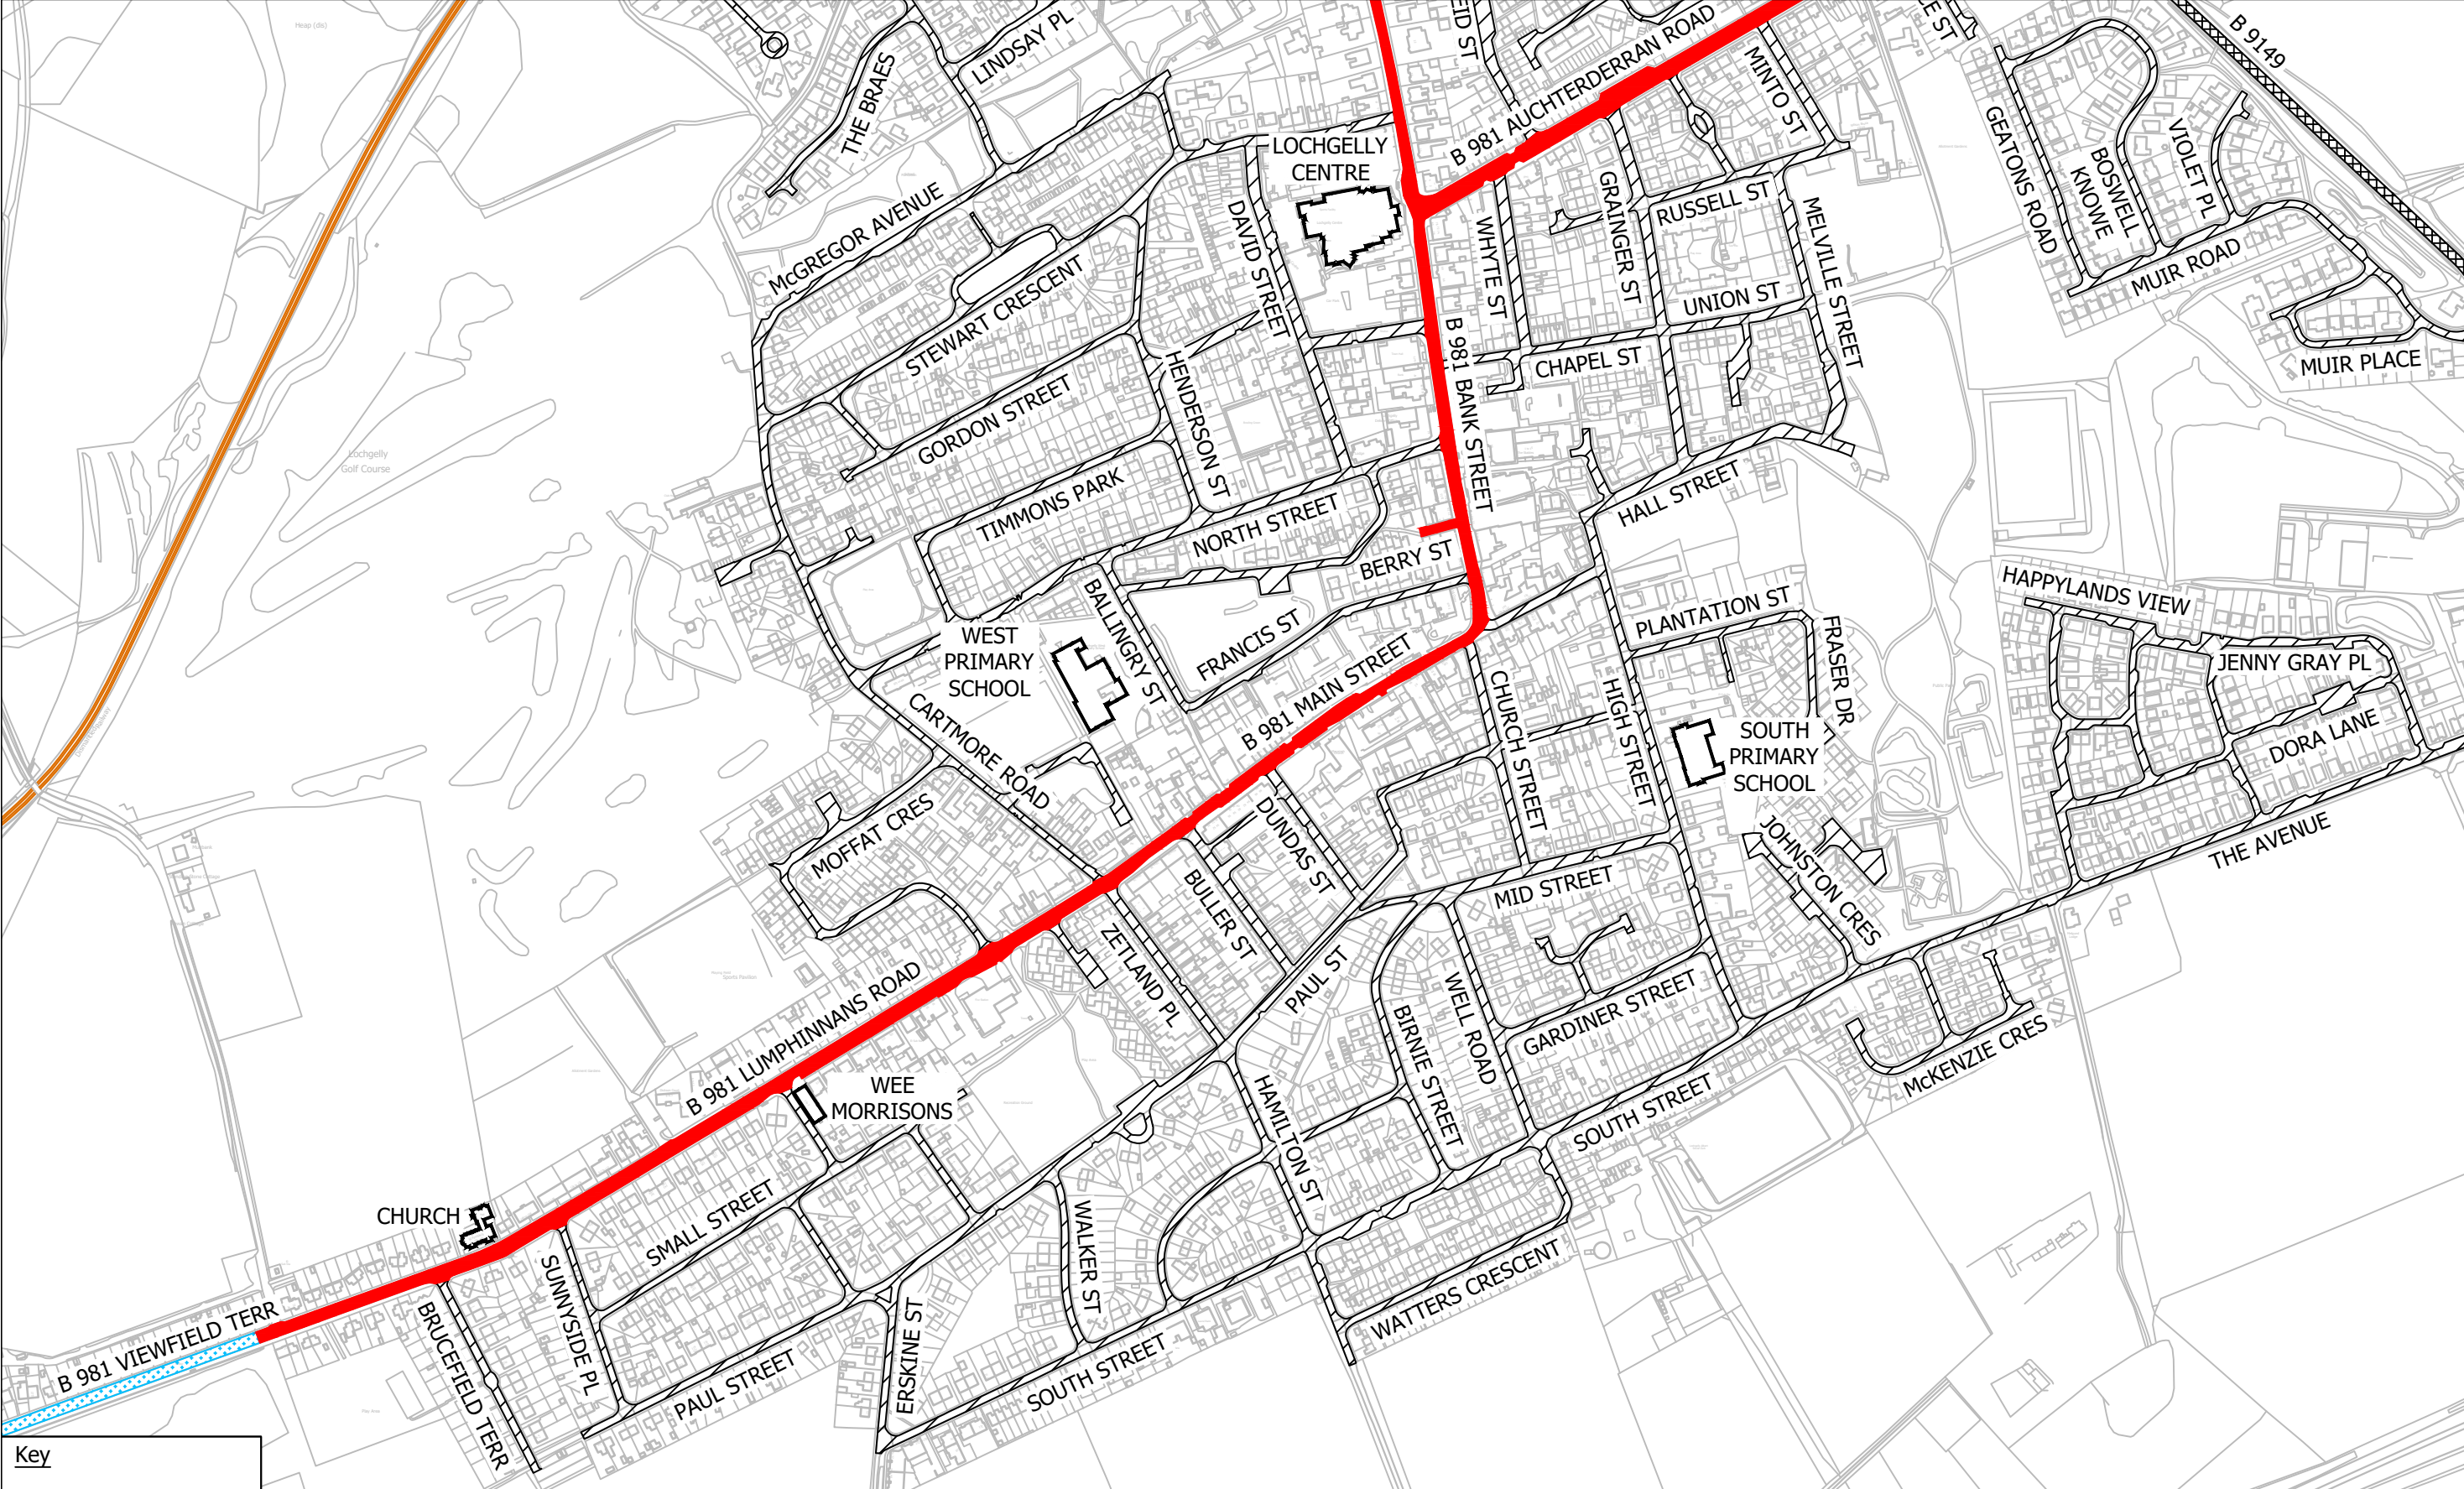

Key

- Existing 20 mph
- Existing 30 mph
- Existing 40 mph
- Proposed 20 mph

Reproduced by permission of Ordnance Survey on behalf of HMSO. © Crown copyright and database right 2025.
All rights reserved. Ordnance Survey Licence number 100023385.



REV		AMENDMENTS			BY	AP'D	DATE
		Proposed Speed Limits Lochgelly (south)			 ROADS & TRANSPORTATION SERVICES		
SCALE		NTS	DRAWING No.		HEAD OF SERVICE - JOHN MITCHELL		
DESIGNED		KJ	DRAWN		KJ	CHECKED	LC
						APPROVED	LC
						DATE	APRIL 2025