


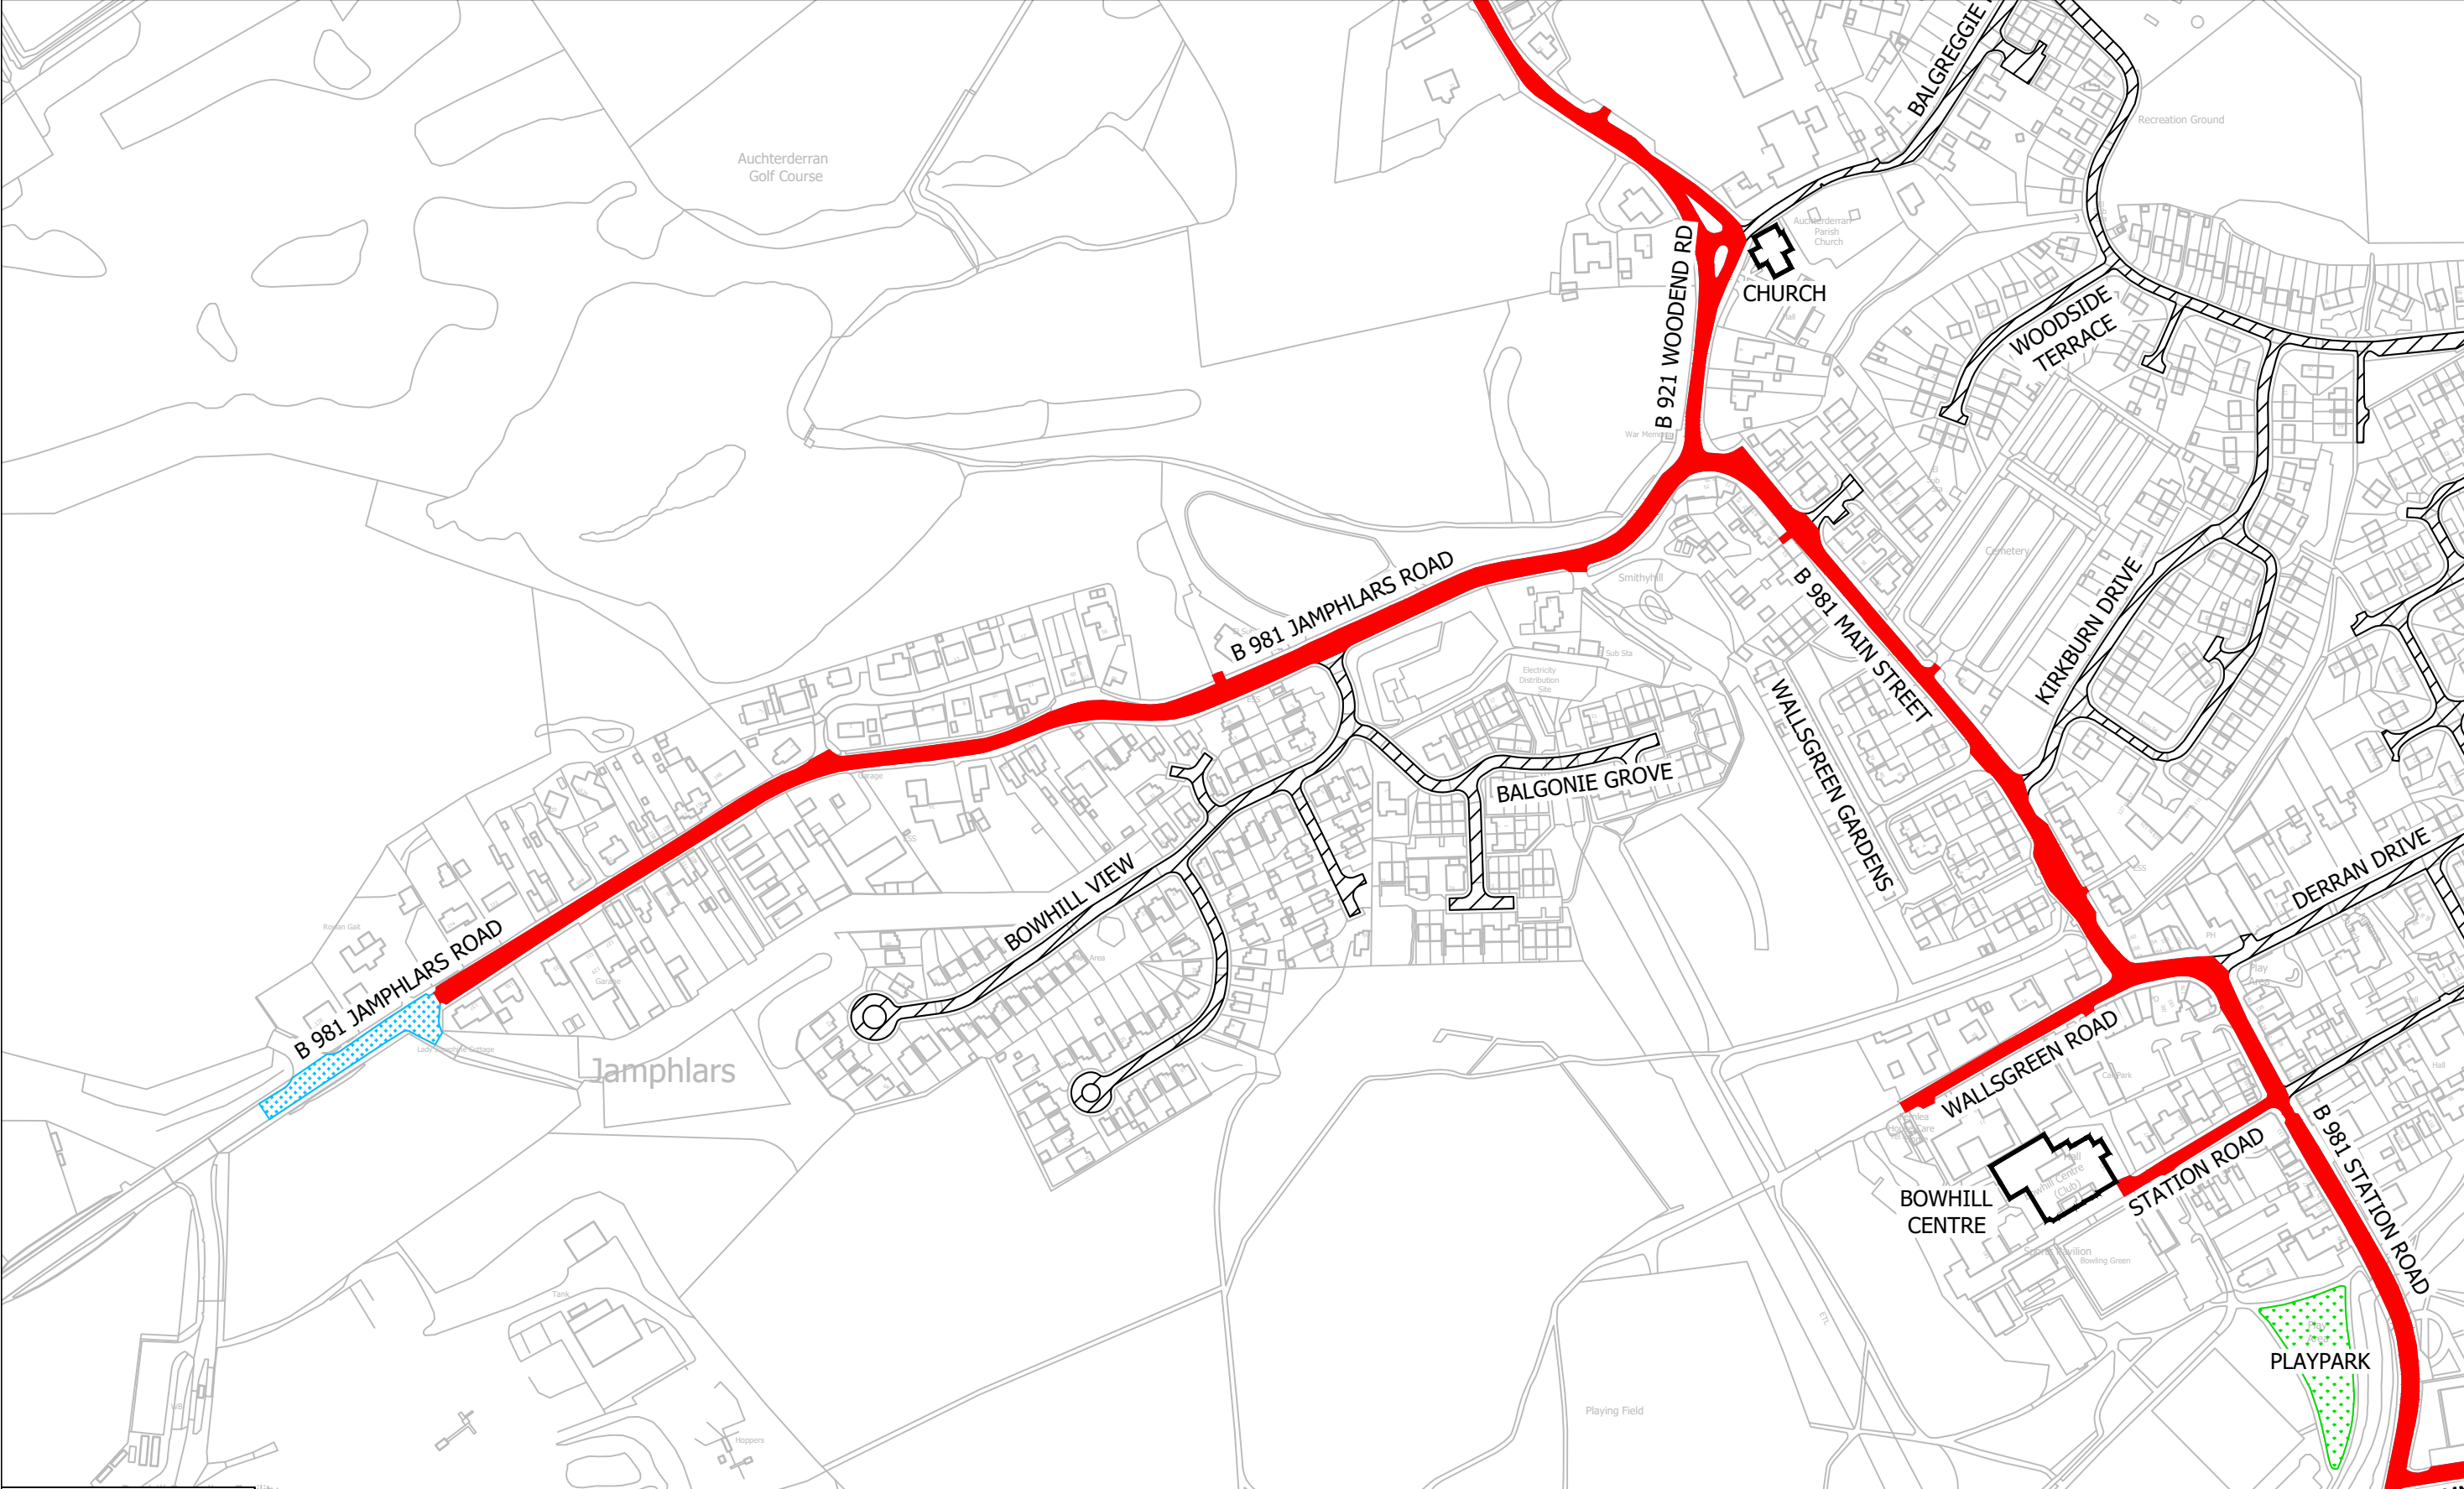

Key

Existing 20 mph

Proposed 20 mph

Existing 30 mph

Reproduced by permission of Ordnance Survey on behalf of HMSO. © Crown copyright and database right 2025.
All rights reserved. Ordnance Survey Licence number 100023385.



REV	AMENDMENTS							BY	AP'D	DATE
Proposed Speed Limits (west) Woodend / Auchterderran / Bowhill / Jamphlars / Cardenden							ROADS & TRANSPORTATION SERVICES			
SCALE	NTS	DRAWING No.		TRO25_62/PW		HEAD OF SERVICE - JOHN MITCHELL				
DESIGNED	KJ	DRAWN	KJ	CHECKED	LC	APPROVED	LC	DATE	JULY 2025	