


Key			
	Existing 20 mph		Proposed 20 mph
	Existing 30 mph		

REV	AMENDMENTS			BY	AP'D	DATE
	Proposed Speed Limits Kirkcaldy Plan 1 of 10					
SCALE	NTS	DRAWING No.	TRO25_33/1	HEAD OF SERVICE - JOHN MITCHELL		
DESIGNED	KJ	DRAWN	KJ	CHECKED	LC	APPROVED
						DATE
						MAY 2025

Reproduced by permission of Ordnance Survey on behalf of HMSO. © Crown copyright and database right 2025. All rights reserved. Ordnance Survey Licence number 100023385.

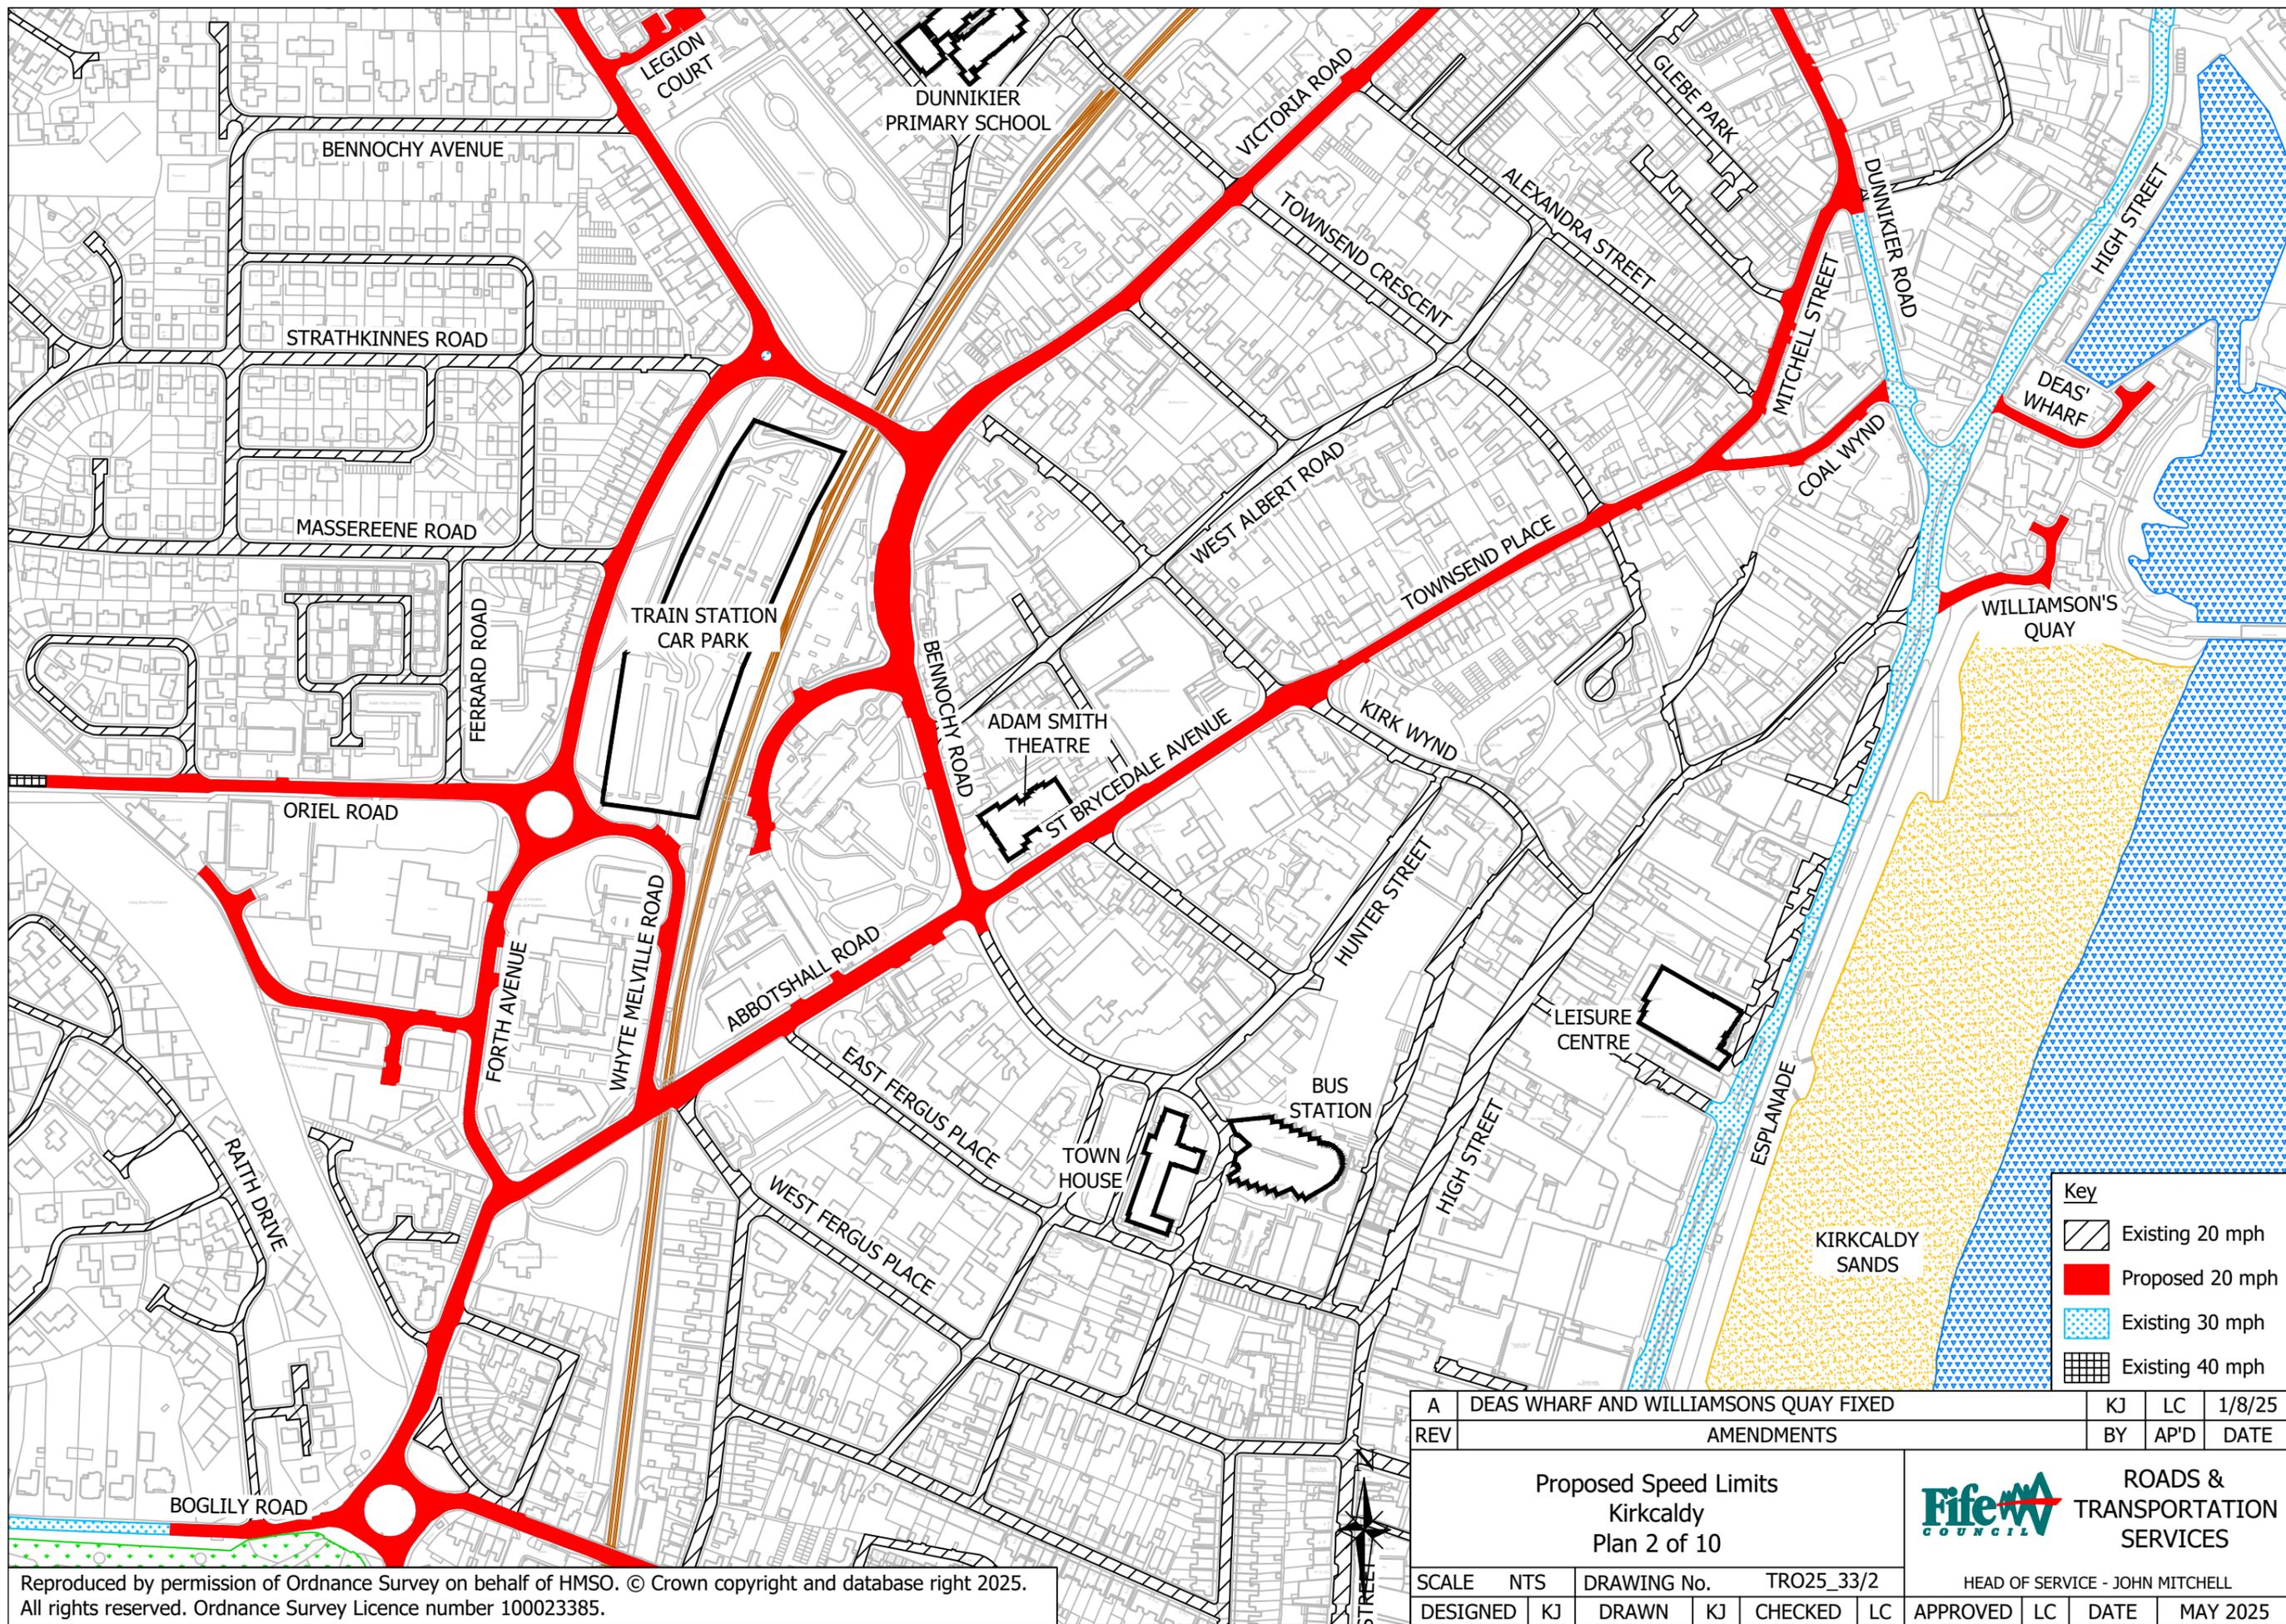

Key			
	Existing 20 mph		Proposed 20 mph
	Existing 30 mph		Kirkcaldy Sands
	Existing 40 mph		


A	DEAS WHARF AND WILLIAMSONS QUAY FIXED	KJ	LC	1/8/25
REV	AMENDMENTS	BY	AP'D	DATE

Proposed Speed Limits
Kirkcaldy
Plan 2 of 10

Fife COUNCIL
ROADS & TRANSPORTATION SERVICES

SCALE	NTS	DRAWING No.	TRO25_33/2	HEAD OF SERVICE - JOHN MITCHELL			
DESIGNED	KJ	DRAWN	KJ	CHECKED	LC	APPROVED	LC
				DATE	MAY 2025		

Reproduced by permission of Ordnance Survey on behalf of HMSO. © Crown copyright and database right 2025. All rights reserved. Ordnance Survey Licence number 100023385.

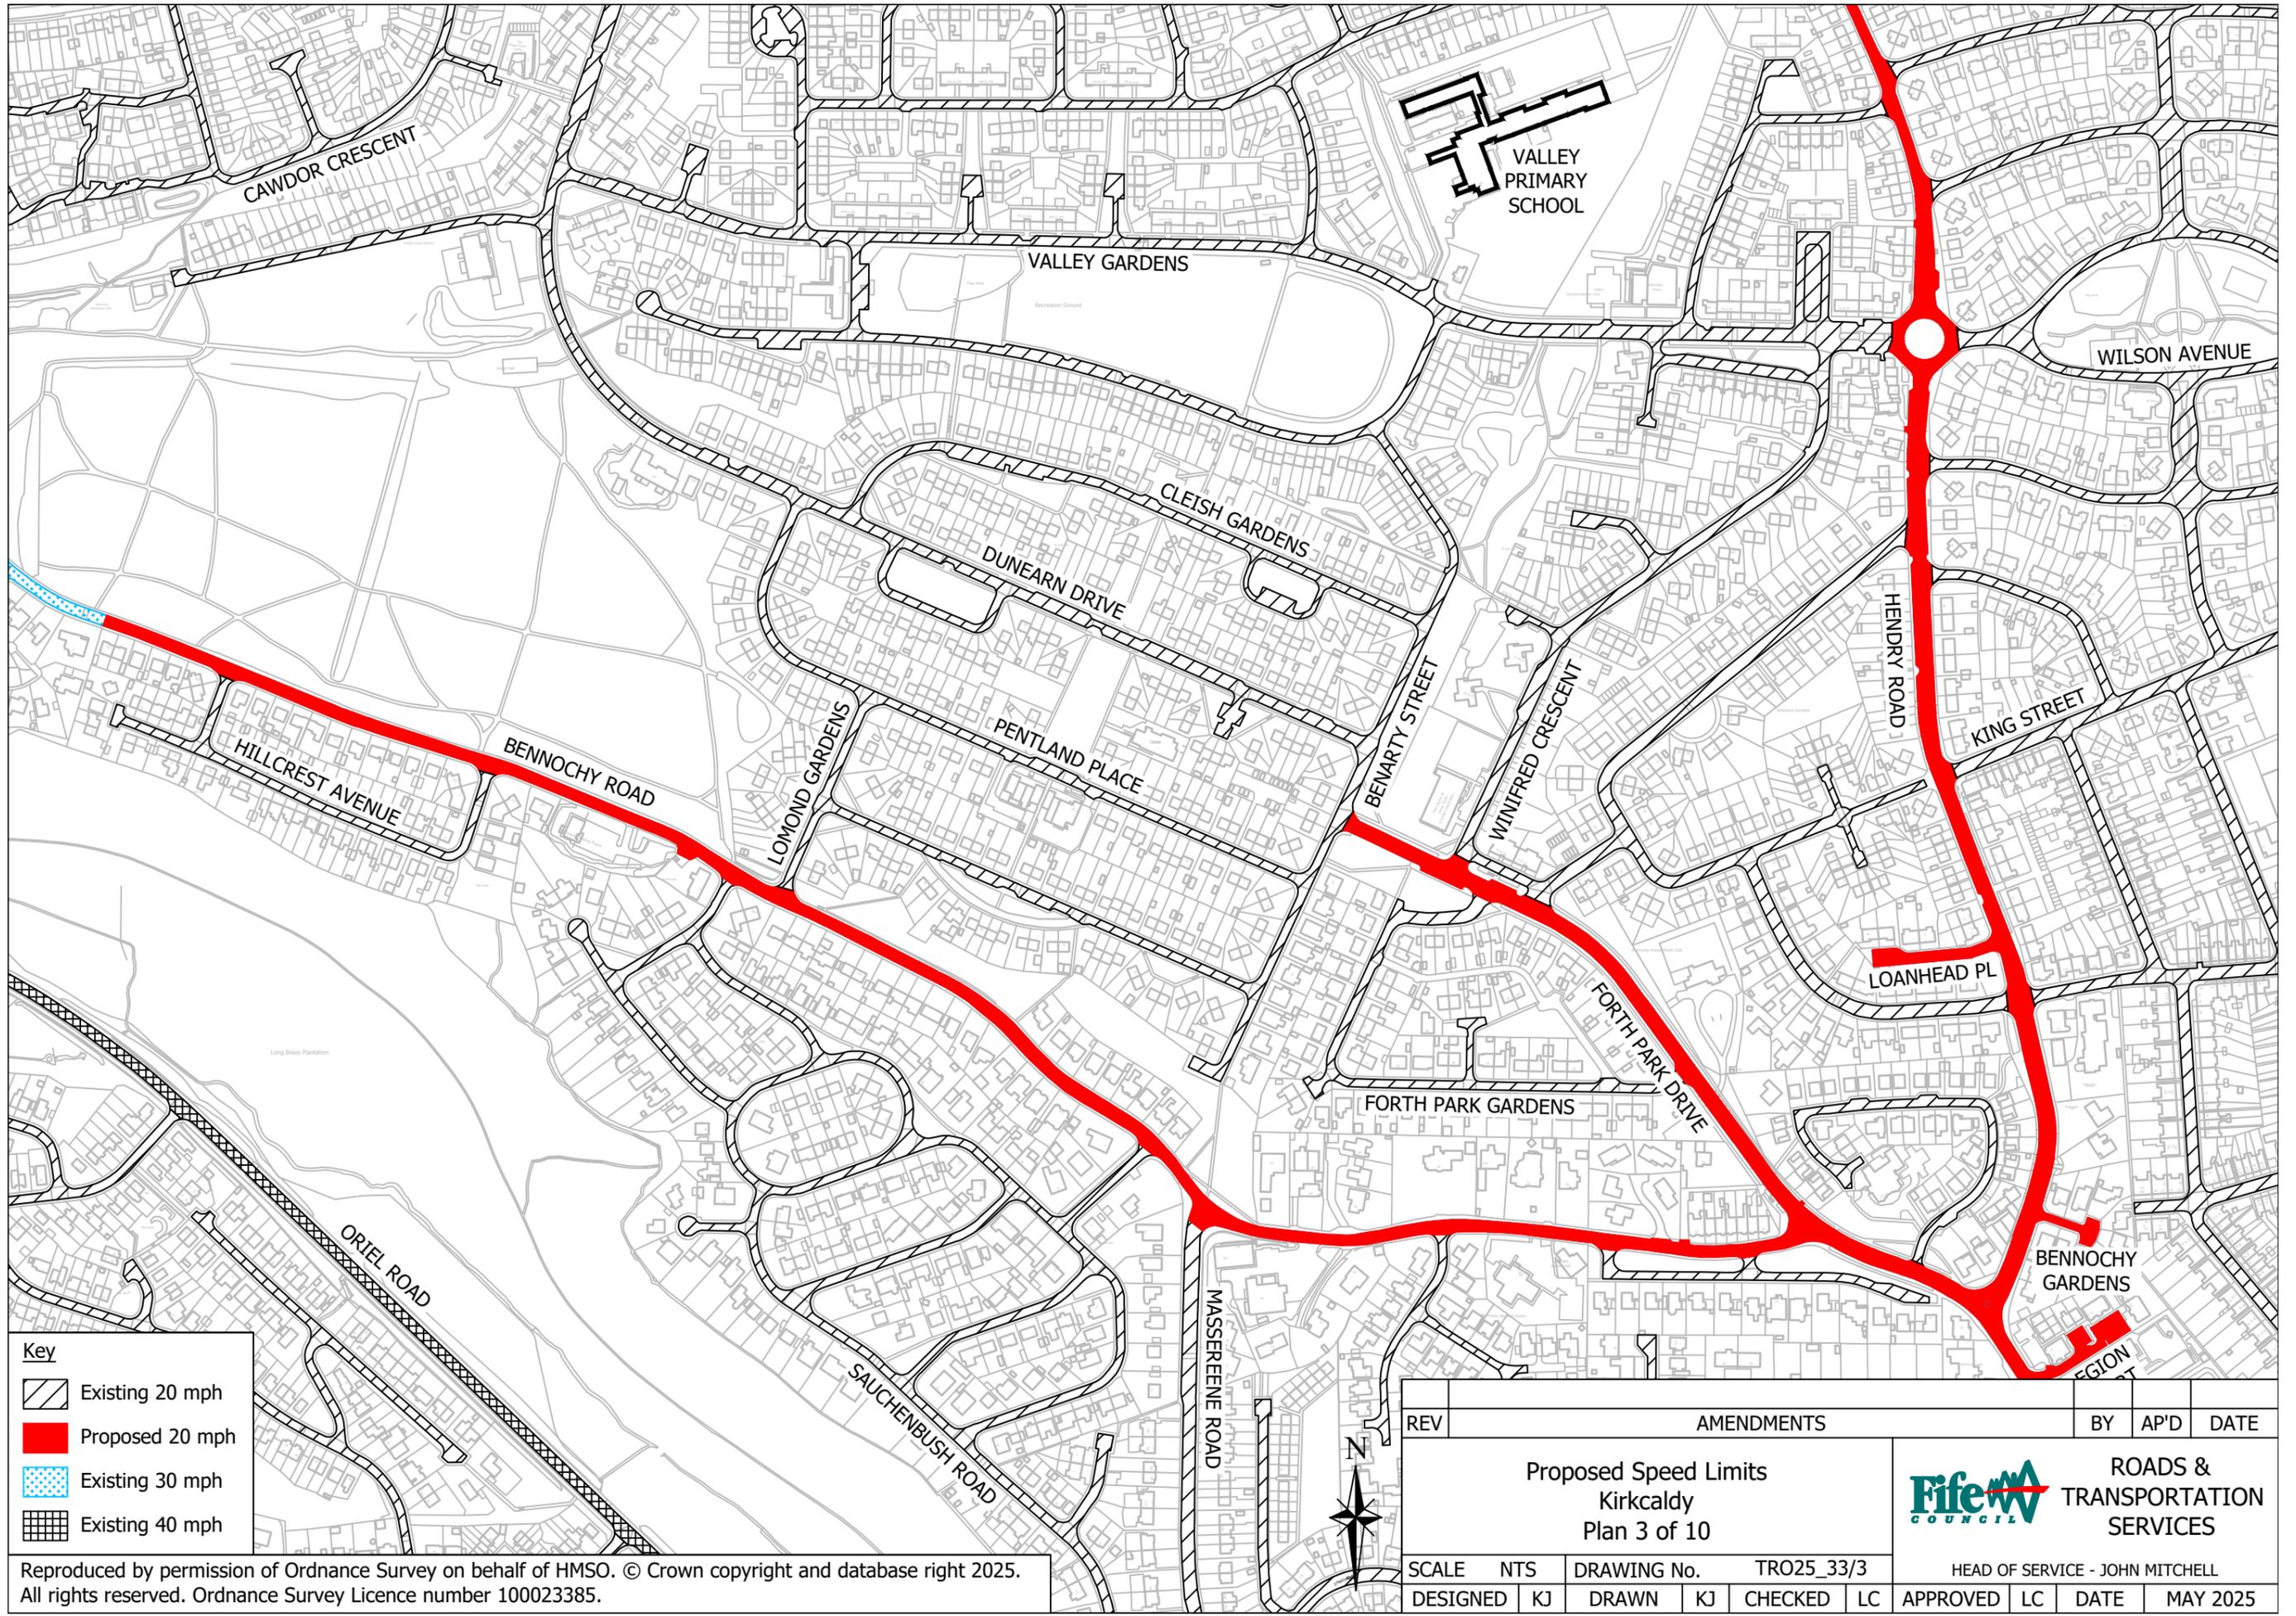


Key

	Existing 20 mph
	Proposed 20 mph
	Existing 30 mph
	Existing 40 mph

Reproduced by permission of Ordnance Survey on behalf of HMSO. © Crown copyright and database right 2025. All rights reserved. Ordnance Survey Licence number 100023385.



REV	AMENDMENTS				BY	AP'D	DATE
Proposed Speed Limits Kirkcaldy Plan 3 of 10							
					ROADS & TRANSPORTATION SERVICES		
SCALE	NTS	DRAWING No.	TRO25_33/3		HEAD OF SERVICE - JOHN MITCHELL		
DESIGNED	KJ	DRAWN	KJ	CHECKED	LC	APPROVED	LC
						DATE	MAY 2025

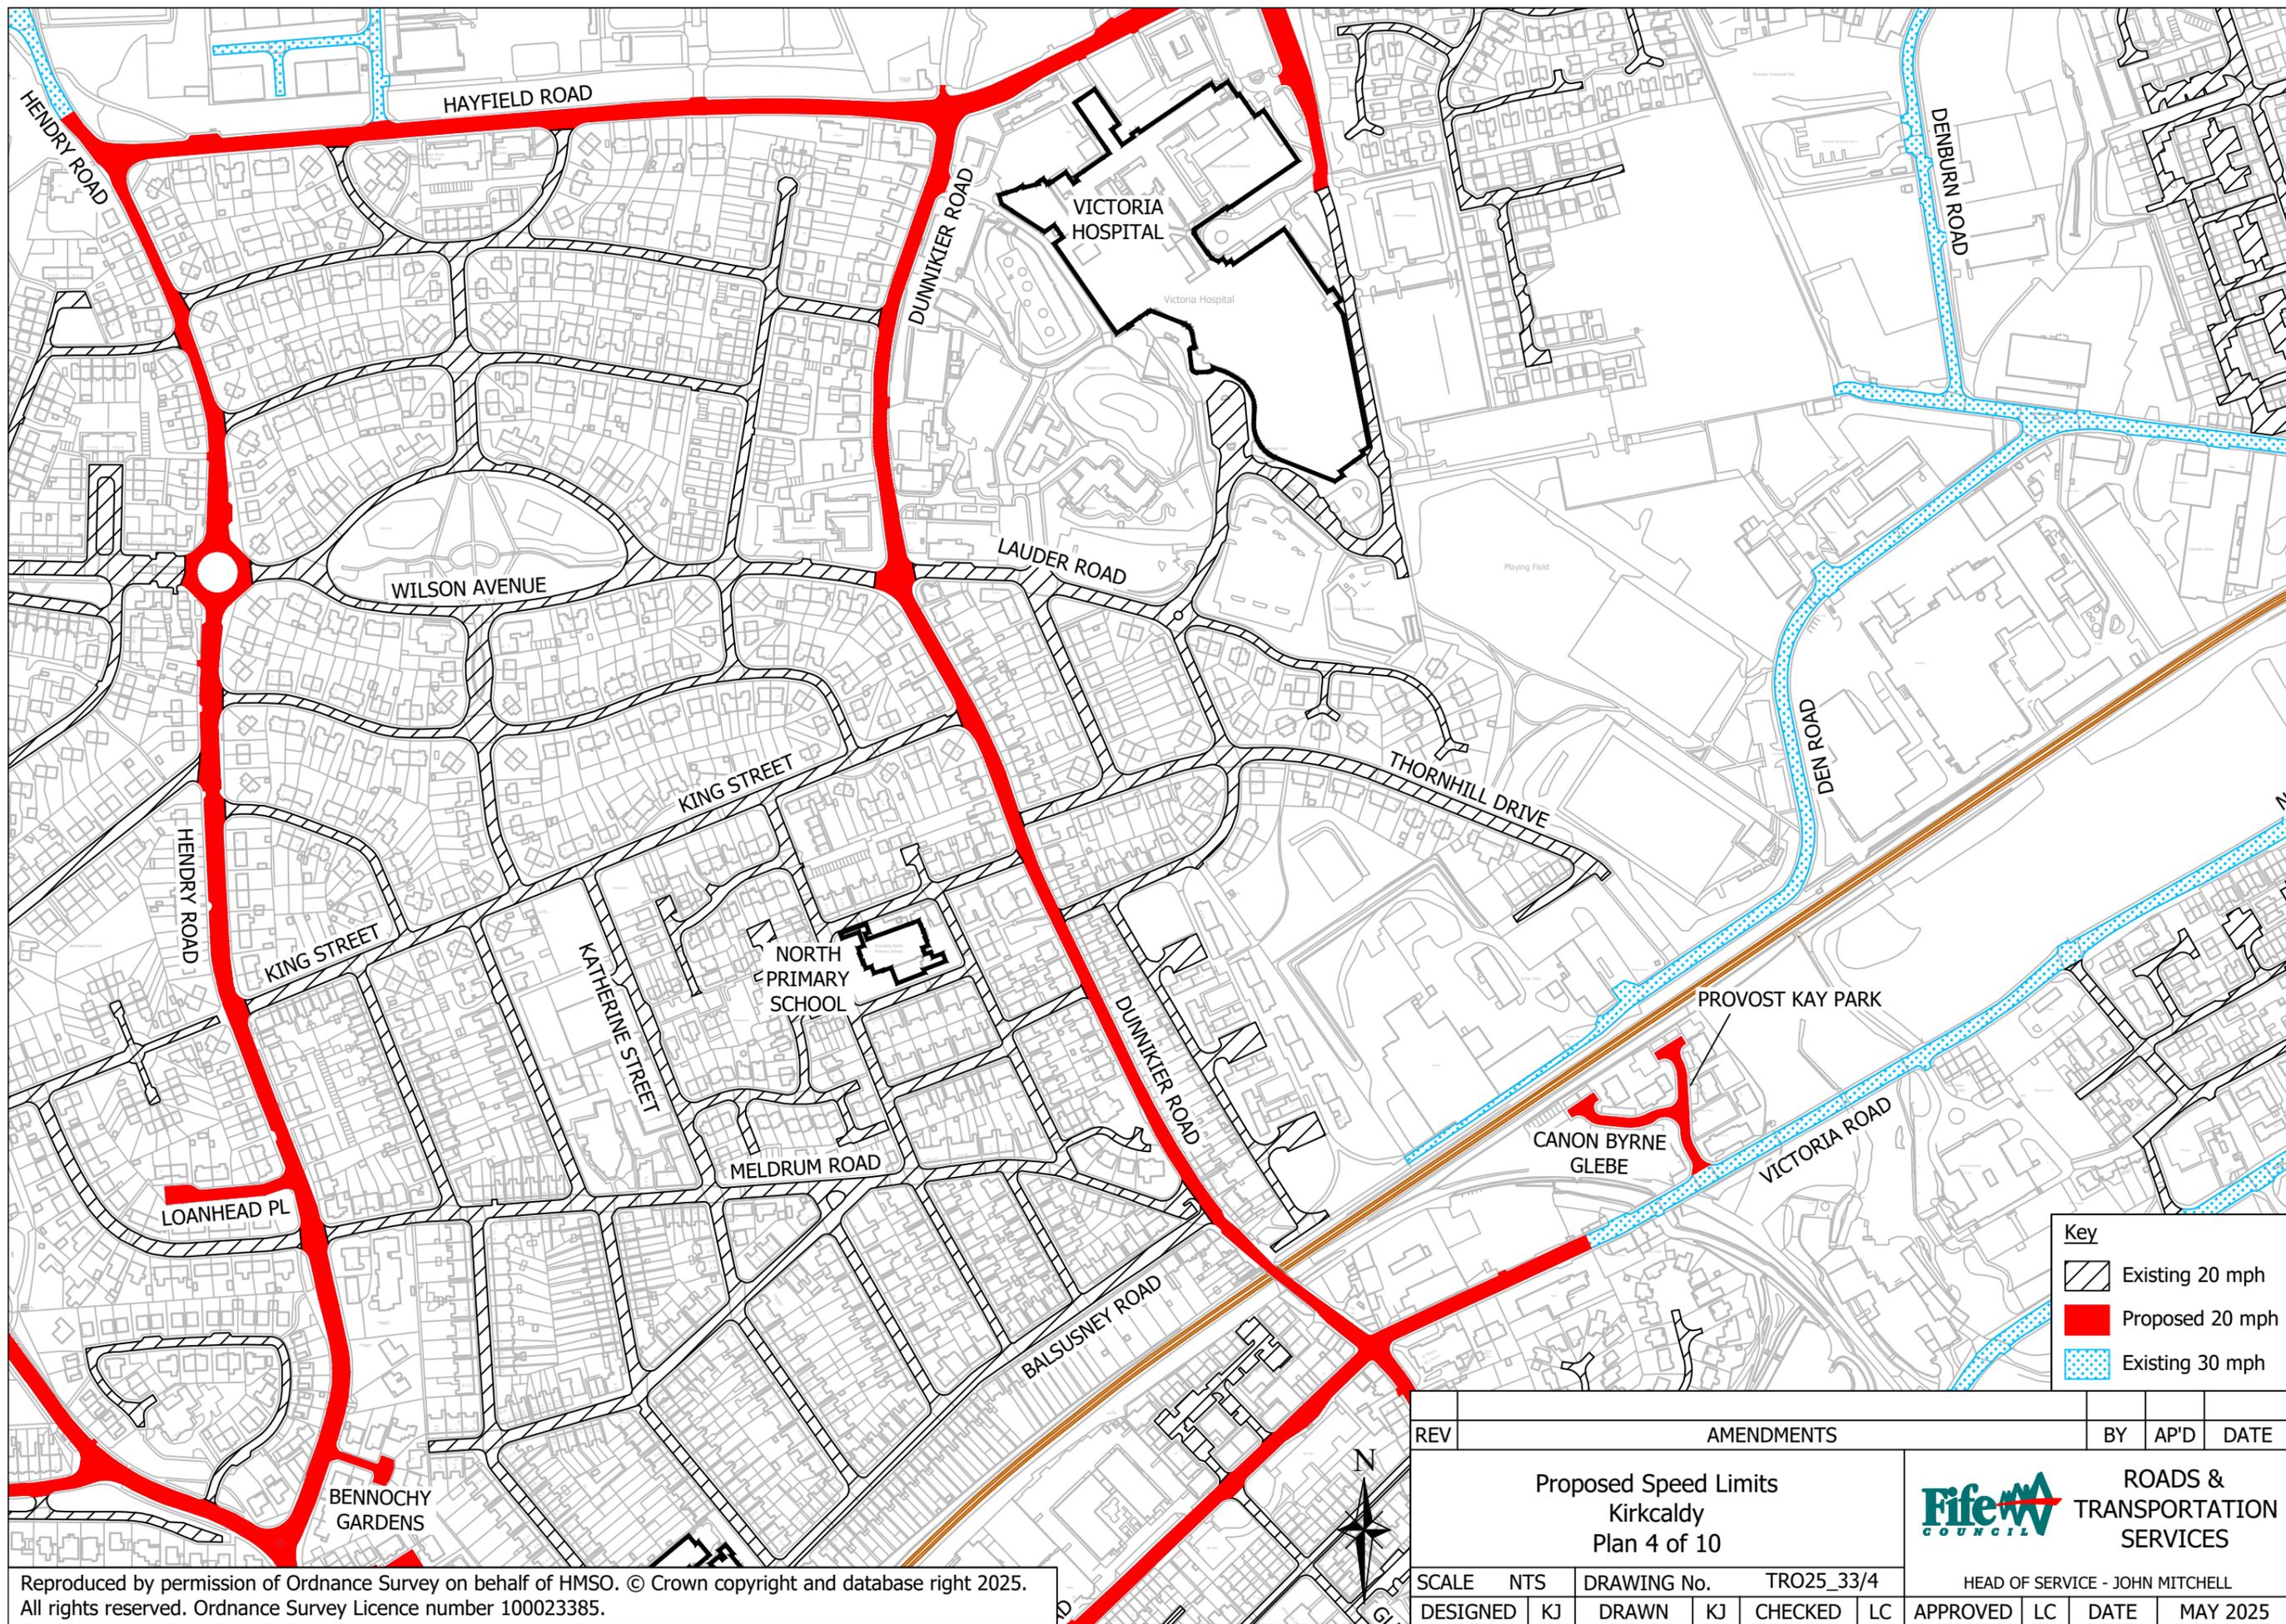


Key		
	Existing 20 mph	
	Proposed 20 mph	
	Existing 30 mph	

REV	AMENDMENTS	BY	AP'D	DATE

Proposed Speed Limits Kirkcaldy Plan 4 of 10		ROADS & TRANSPORTATION SERVICES	
SCALE	NTS	DRAWING No.	TRO25_33/4
DESIGNED	KJ	DRAWN	KJ
CHECKED	LC	APPROVED	LC
		DATE	MAY 2025

Reproduced by permission of Ordnance Survey on behalf of HMSO. © Crown copyright and database right 2025. All rights reserved. Ordnance Survey Licence number 100023385.

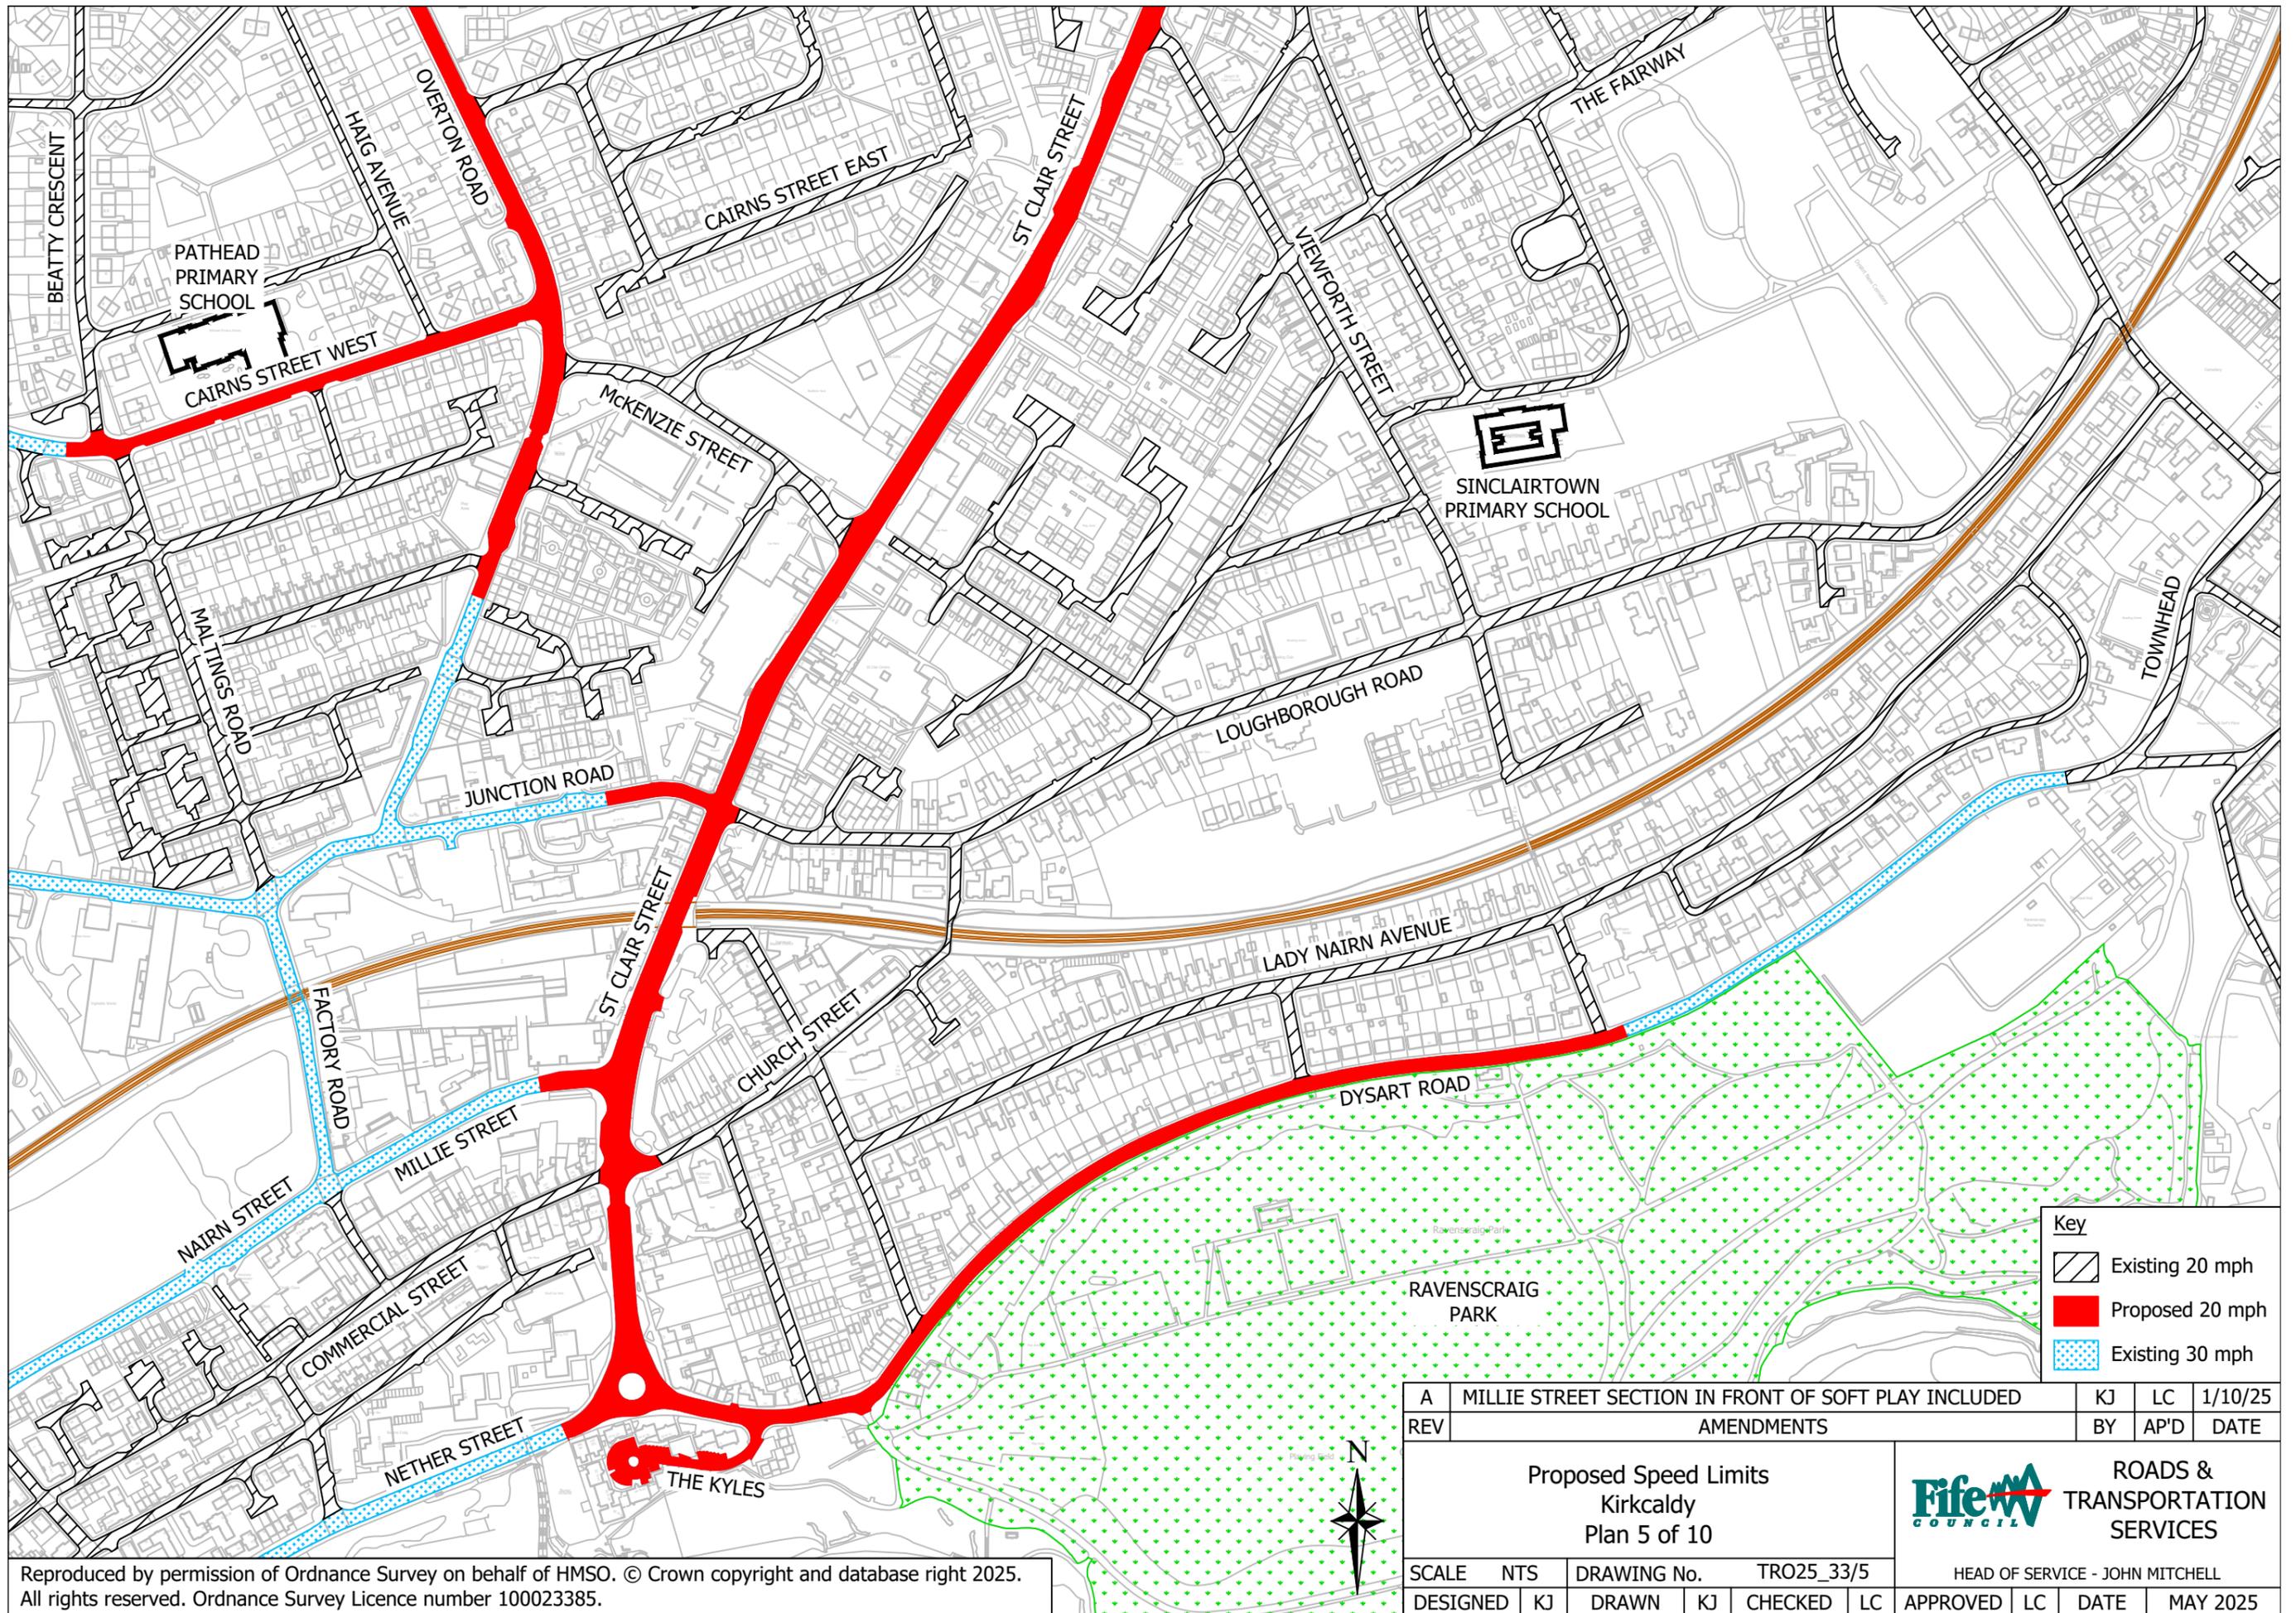


Key		
	Existing 20 mph	
	Proposed 20 mph	
	Existing 30 mph	

A	MILLIE STREET SECTION IN FRONT OF SOFT PLAY INCLUDED	KJ	LC	1/10/25
REV	AMENDMENTS	BY	AP'D	DATE

Proposed Speed Limits Kirkcaldy Plan 5 of 10				ROADS & TRANSPORTATION SERVICES	
SCALE	NTS	DRAWING No.	TRO25_33/5	HEAD OF SERVICE - JOHN MITCHELL	
DESIGNED	KJ	DRAWN	KJ	CHECKED	LC
			APPROVED	LC	DATE
			MAY 2025		

Reproduced by permission of Ordnance Survey on behalf of HMSO. © Crown copyright and database right 2025. All rights reserved. Ordnance Survey Licence number 100023385.

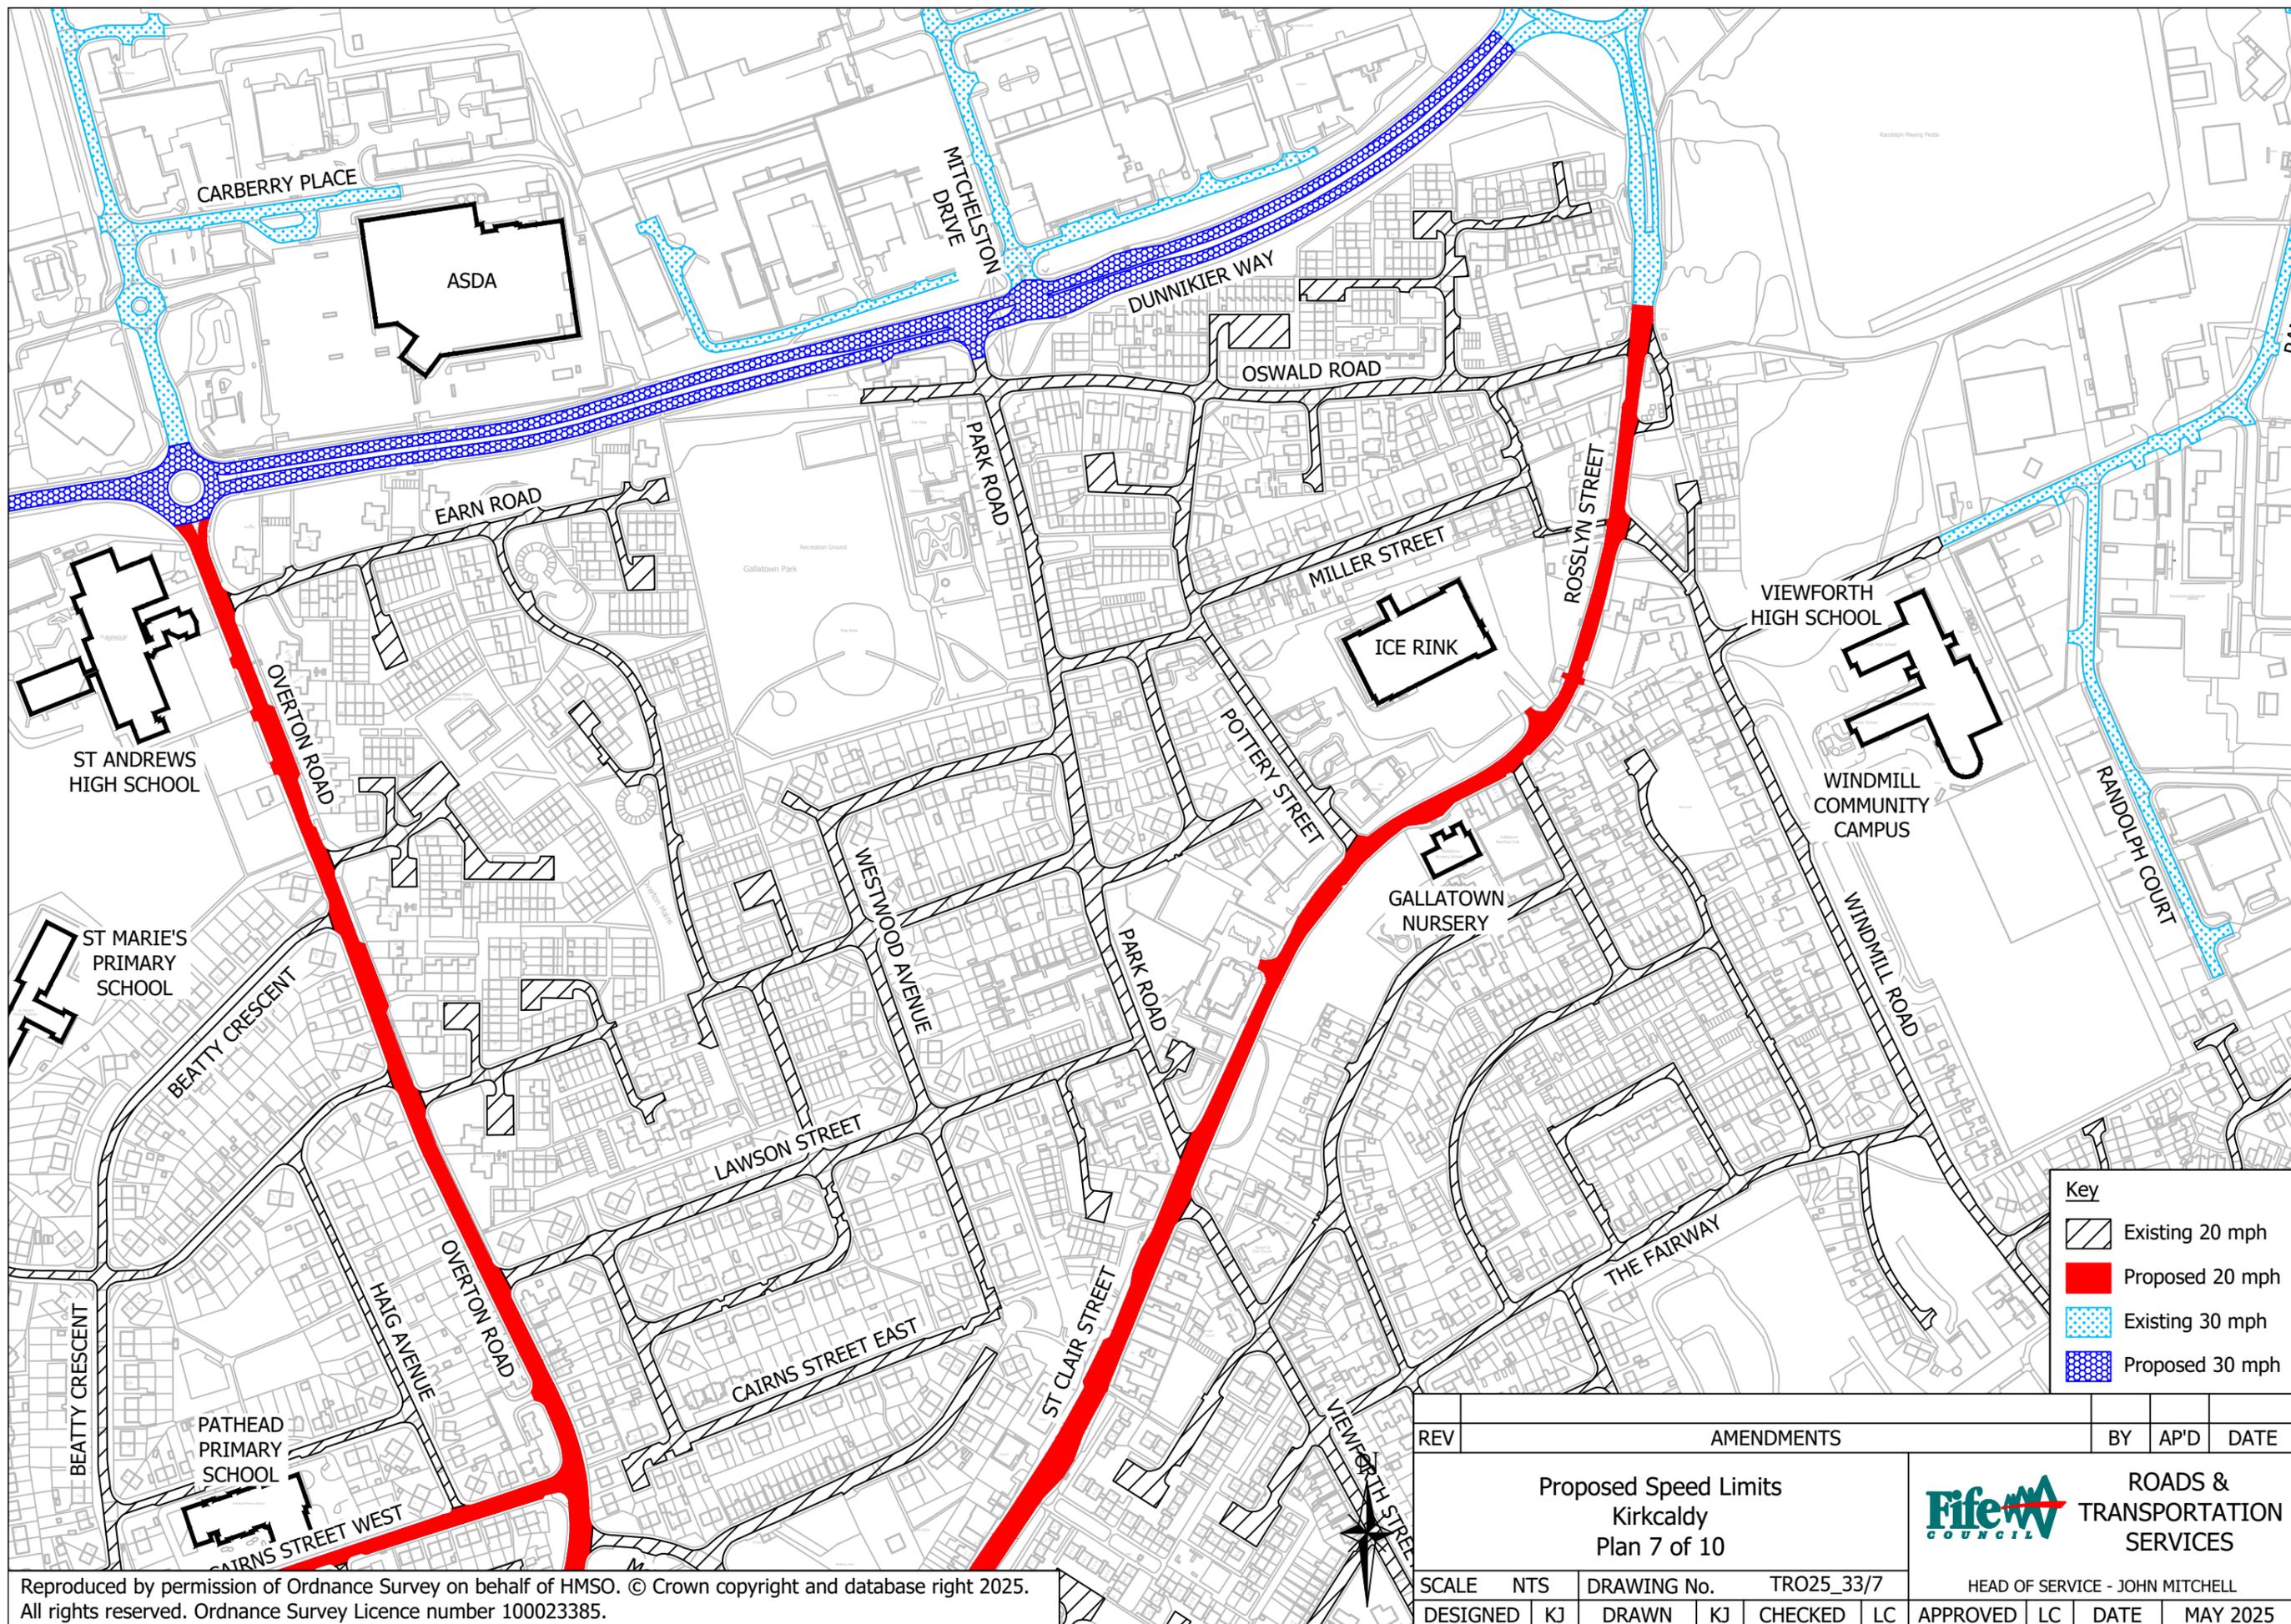


Key

	Existing 20 mph
	Proposed 20 mph
	Existing 30 mph
	Proposed 30 mph

REV	AMENDMENTS			BY	AP'D	DATE
Proposed Speed Limits Kirkcaldy Plan 7 of 10				ROADS & TRANSPORTATION SERVICES		
SCALE	NTS	DRAWING No.	TRO25_33/7	HEAD OF SERVICE - JOHN MITCHELL		
DESIGNED	KJ	DRAWN	KJ	CHECKED	LC	APPROVED
						DATE
						MAY 2025

Reproduced by permission of Ordnance Survey on behalf of HMSO. © Crown copyright and database right 2025. All rights reserved. Ordnance Survey Licence number 100023385.

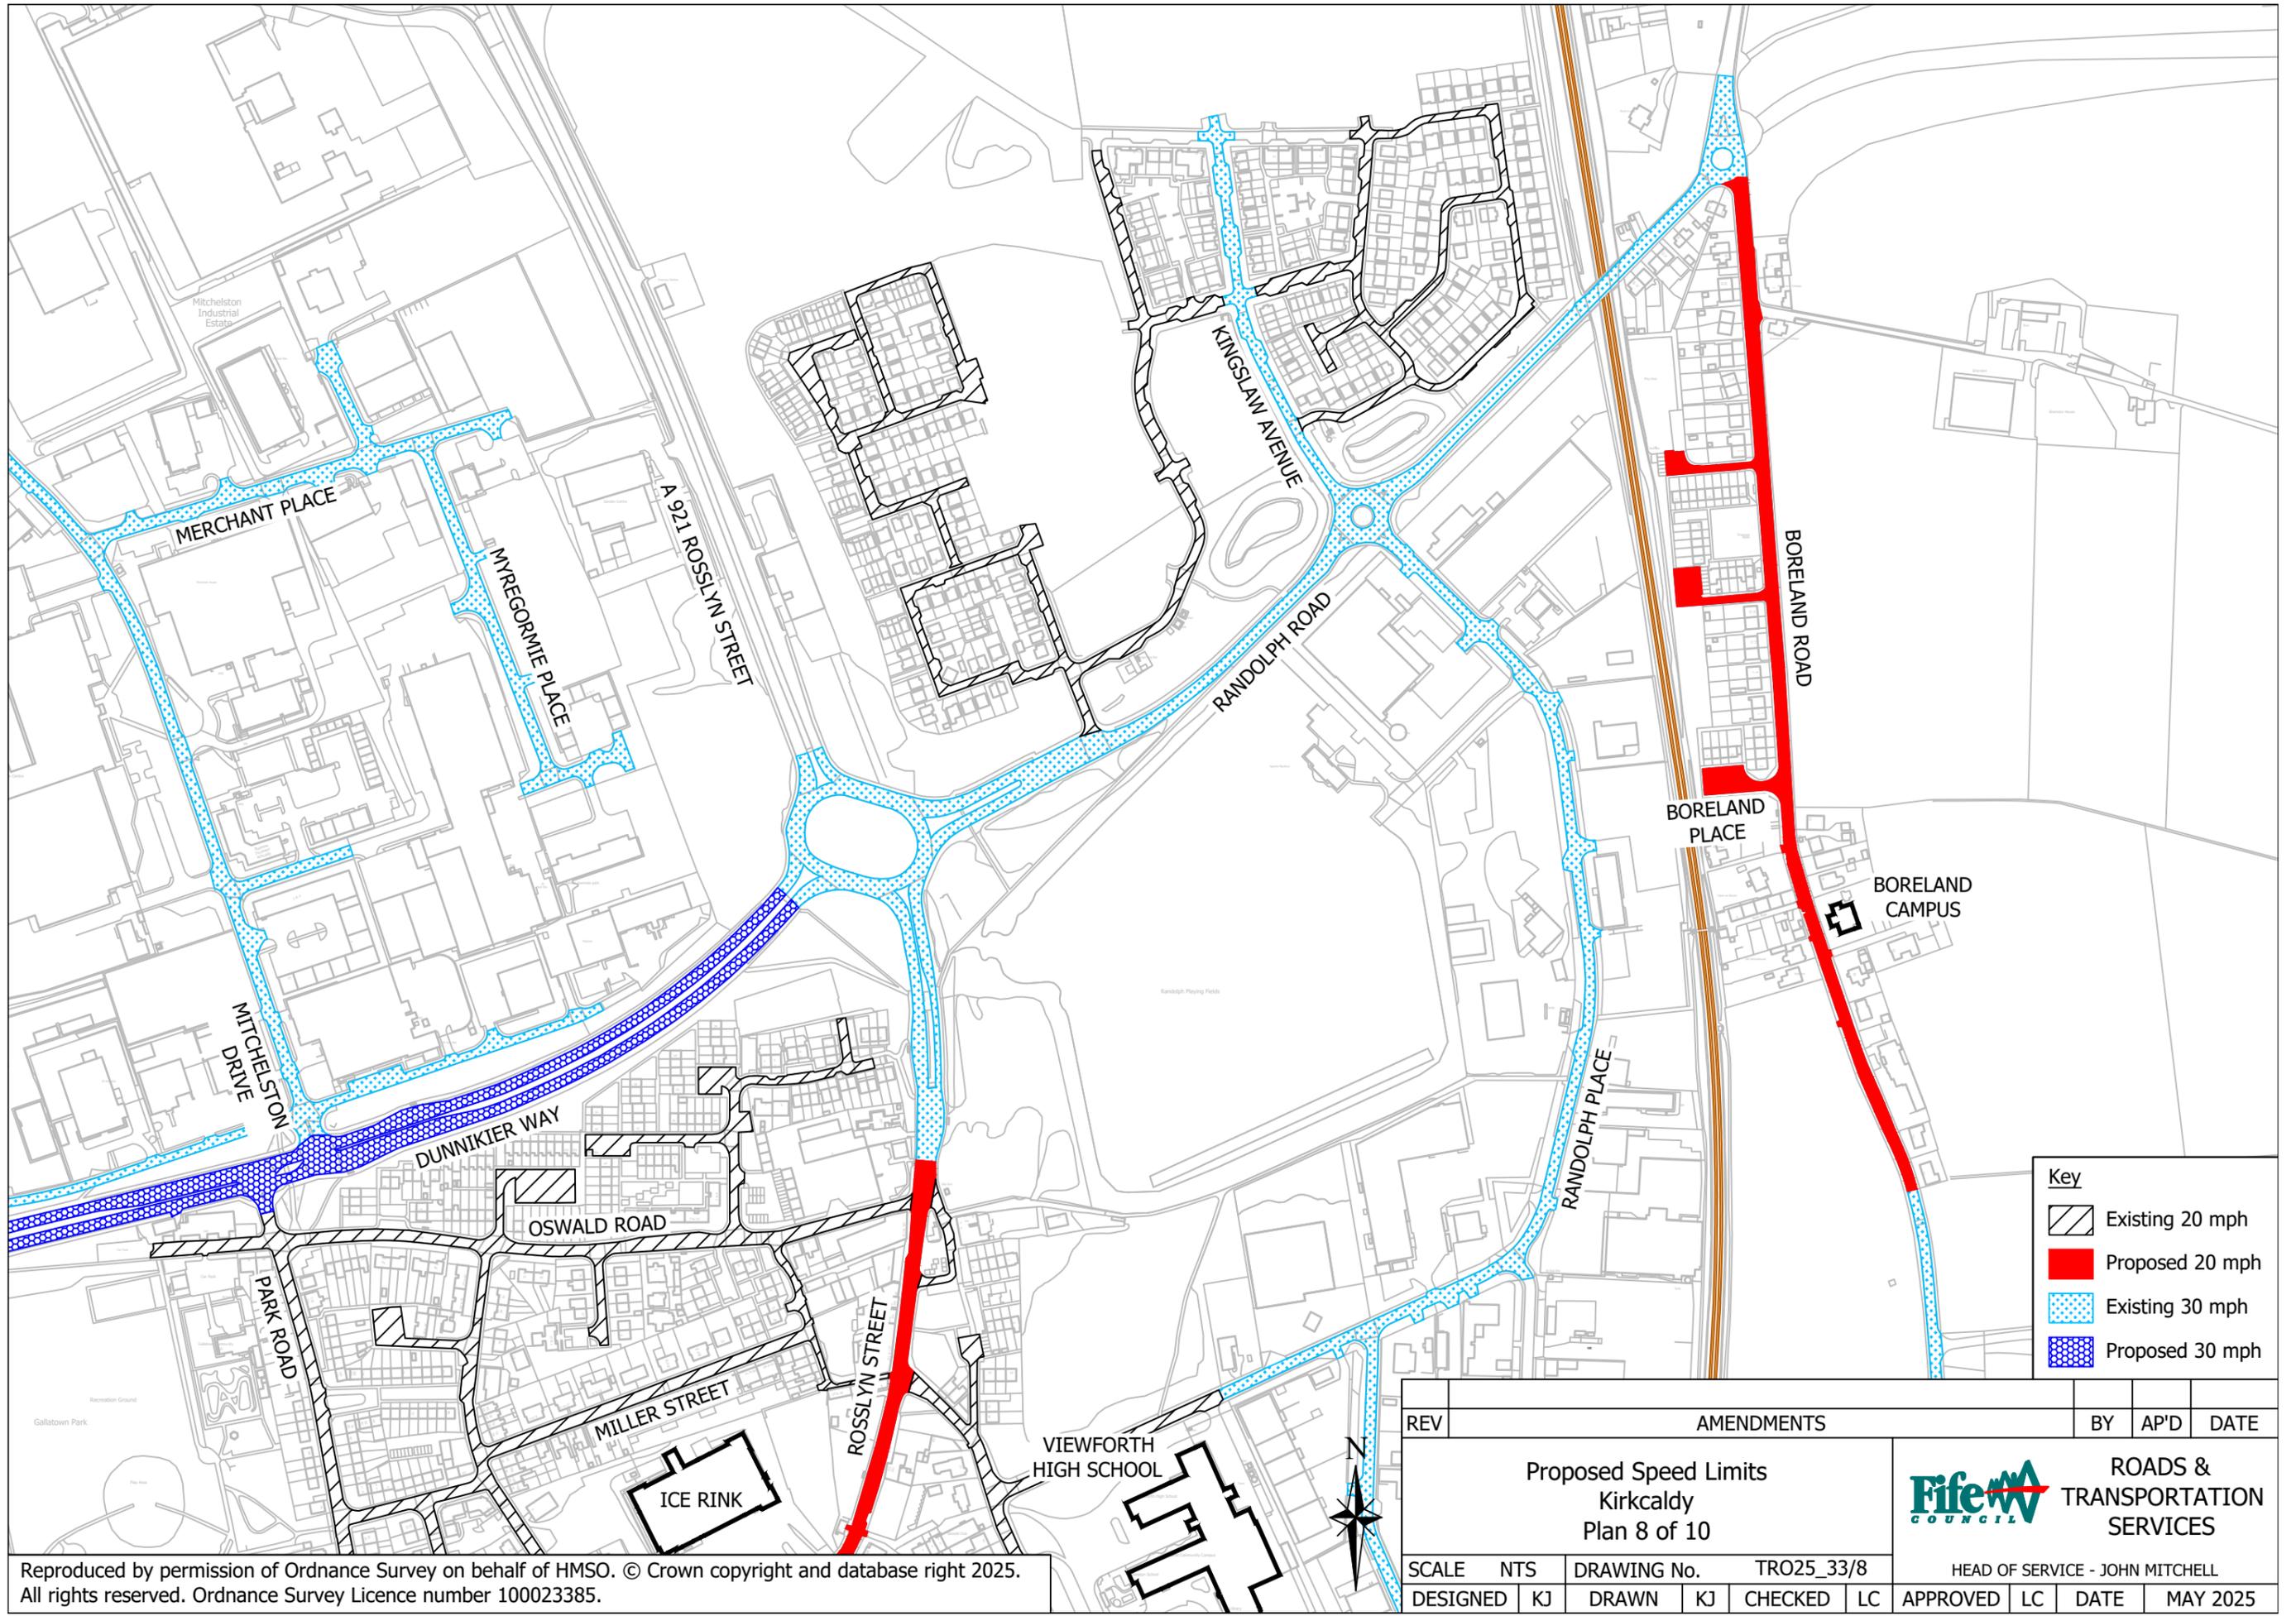


Key

	Existing 20 mph
	Proposed 20 mph
	Existing 30 mph
	Proposed 30 mph

REV	AMENDMENTS	BY	AP'D	DATE
Proposed Speed Limits Kirkcaldy Plan 8 of 10		ROADS & TRANSPORTATION SERVICES		
SCALE	NTS	DRAWING No.		TRO25_33/8
DESIGNED	KJ	DRAWN	KJ	CHECKED LC
APPROVED LC		DATE		MAY 2025

HEAD OF SERVICE - JOHN MITCHELL

Reproduced by permission of Ordnance Survey on behalf of HMSO. © Crown copyright and database right 2025. All rights reserved. Ordnance Survey Licence number 100023385.

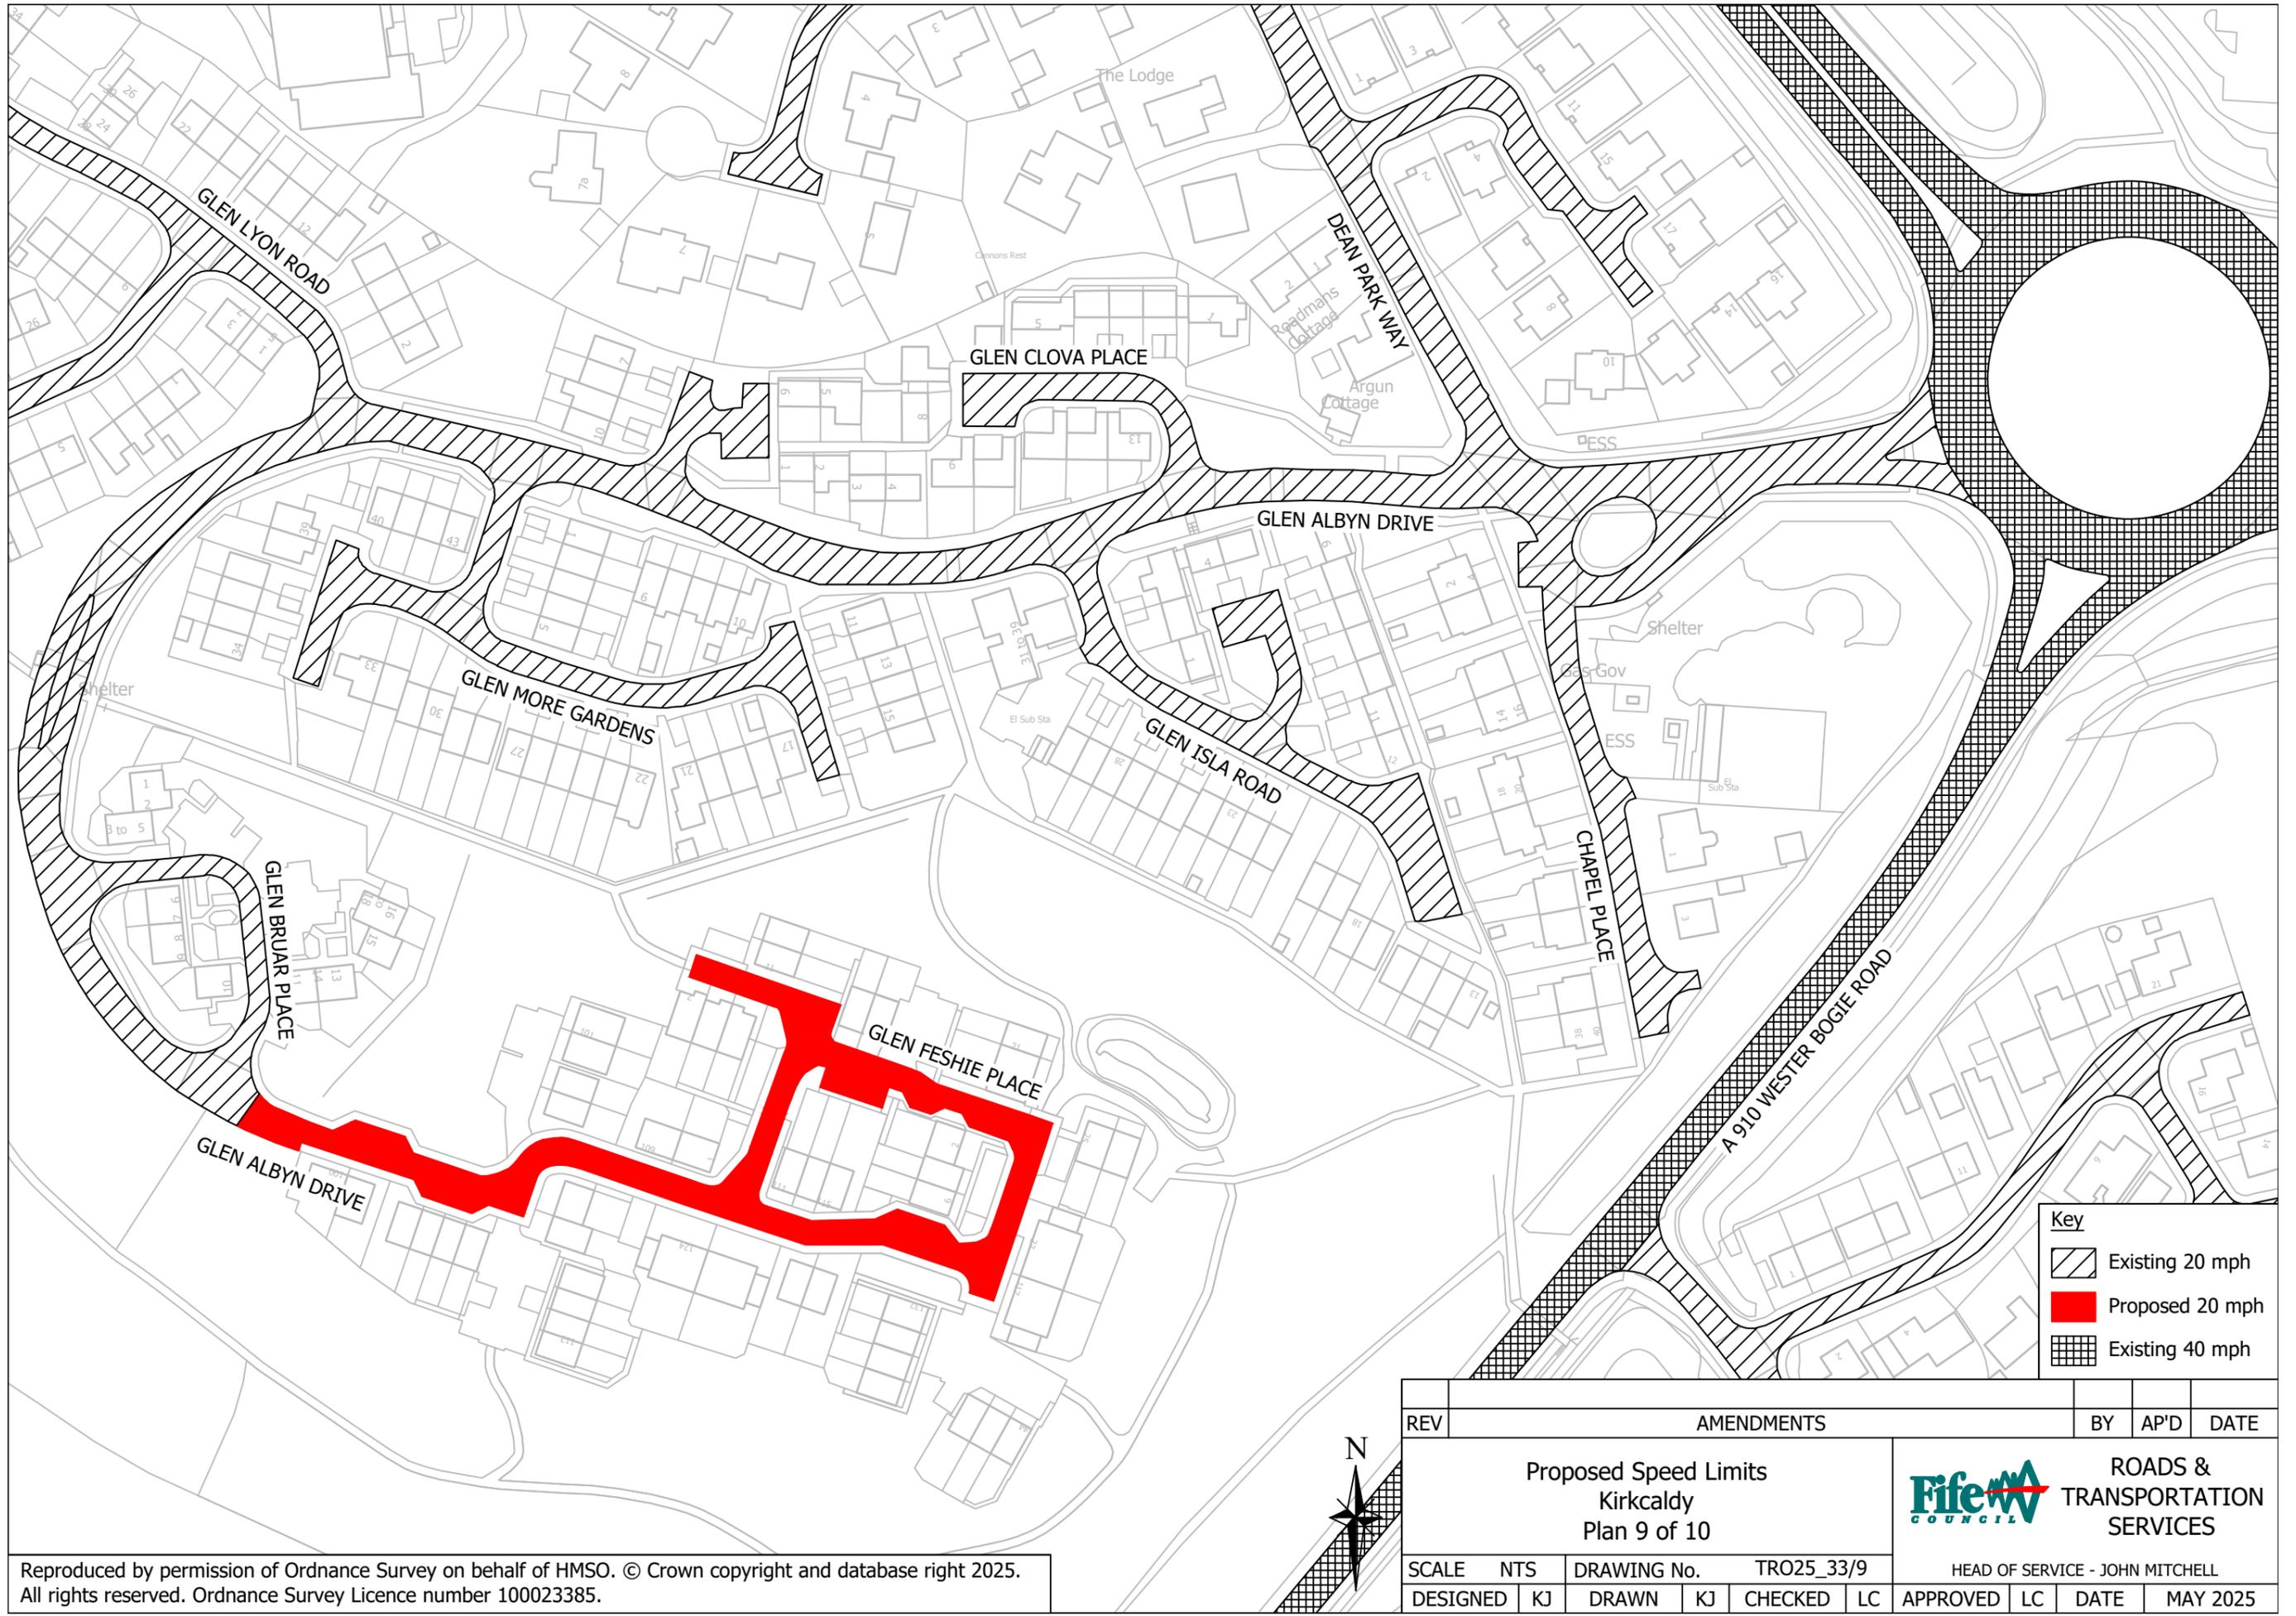


Key

	Existing 20 mph
	Proposed 20 mph
	Existing 40 mph

REV	AMENDMENTS				BY	AP'D	DATE
	Proposed Speed Limits Kirkcaldy Plan 9 of 10				ROADS & TRANSPORTATION SERVICES		
SCALE	NTS	DRAWING No.	TRO25_33/9		HEAD OF SERVICE - JOHN MITCHELL		
DESIGNED	KJ	DRAWN	KJ	CHECKED	LC	APPROVED	LC
						DATE	MAY 2025

Reproduced by permission of Ordnance Survey on behalf of HMSO. © Crown copyright and database right 2025. All rights reserved. Ordnance Survey Licence number 100023385.

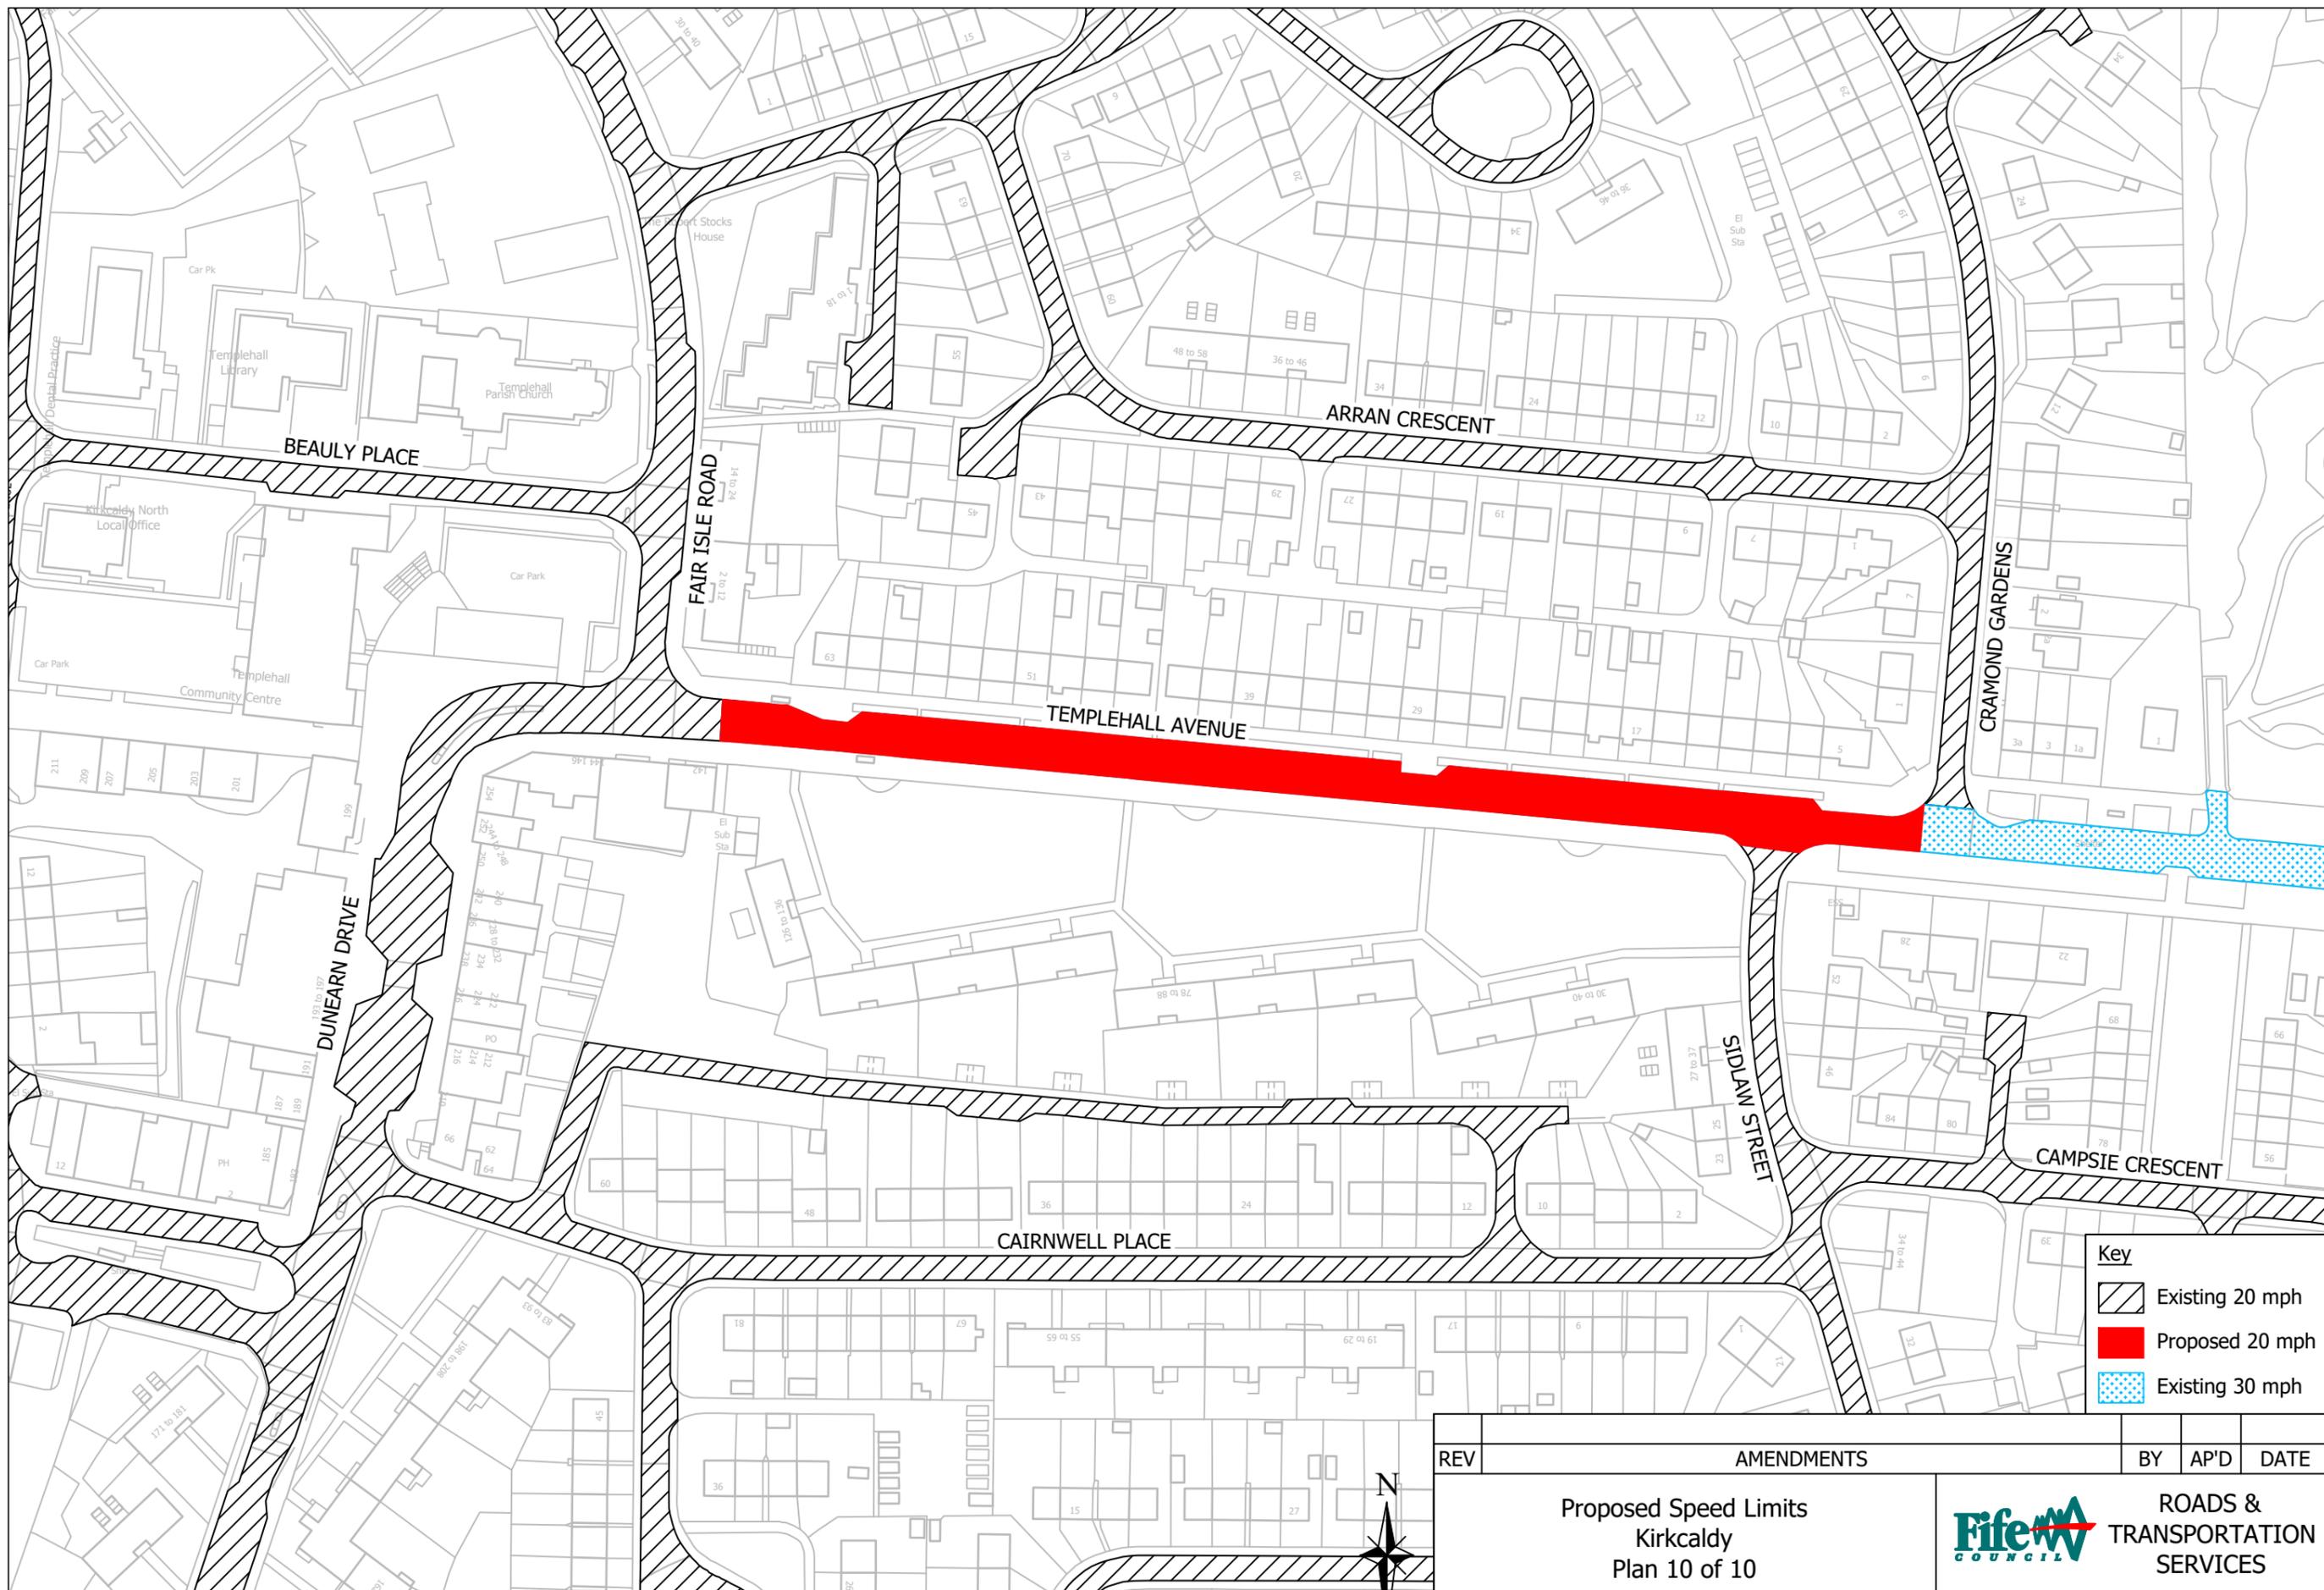

Key

-  Existing 20 mph
-  Proposed 20 mph
-  Existing 30 mph



REV	AMENDMENTS	BY	AP'D	DATE
Proposed Speed Limits Kirkcaldy Plan 10 of 10		 ROADS & TRANSPORTATION SERVICES		
SCALE	NTS	DRAWING No.		TRO25_33/10
DESIGNED	KJ	DRAWN	KJ	CHECKED LC
APPROVED LC		HEAD OF SERVICE - JOHN MITCHELL		
DATE		OCTOBER '25		

Reproduced by permission of Ordnance Survey on behalf of HMSO. © Crown copyright and database right 2025. All rights reserved. Ordnance Survey Licence number 100023385.