

Denfield Avenue - Option 1

Fife Council



COMBINATION GATE
to BS EN 1176
1.2m high IAE Prosafe® gate
3m wide double leaf combination
pedestrian + maintenance gate
yellow powdercoated finish


EQUIPMENT FREE SPACE ZONE
this zone may not overlap with
safety zone of other equipment

EXISTING BASES

EPDM WETPOUR SAFER SURFACING
50/50 black with blue fleck
depths to suit equipment fall heights
existing & new 150mm depth Type 1 (min)
300mm ramped edge

EQUIPMENT SAFETY ZONE



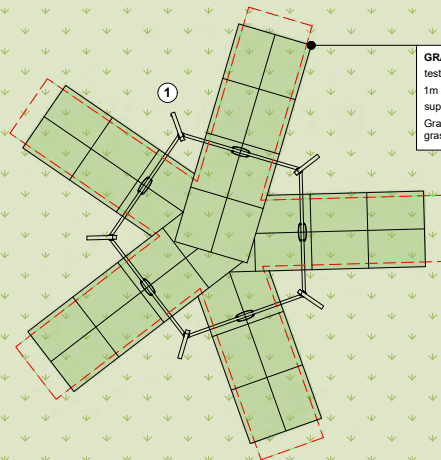












Other Area on Site



GRASS MAT SAFER SURFACING
tested in accordance with BS EN1177 & EN7188
1m x 1.5m, 22mm thick
supplied with turf reinforcement mesh
Grass areas should be well established prior to
grass mat safety surfacing being laid

NOTES:

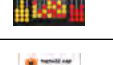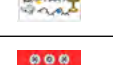- Remove: springer, swing bay, 6 way swing, dog grid, 3no. fence panels (re-install one for filling gap between fencing & new gate).
- 22no. slabs removed leaving bases in situ - 14no. to be overlaid with wet pour, 8no. to be turfbased & turfed (2m2).
- 97m2 existing rubber to be removed (under springers & existing pods), removed off site via skip.
- 50l/m pcc edging to be removed off site.
- Excavate 88m2 for new wet pour area - 4m2 spoil used to fill dog grids, rest disposed off site.
- 92m2 new MOT type 1 base for new wet pour area (excavated areas & dog grid).
- 64m2 turfbase & seed new grass mat area & area where springers were.
- Supply & install new 1.2m high combination gate (powdercoated, self closing) within existing fence.
- 180m2 Black/blue 50/50 wet pour, 300mm ramped edges into grass (40mm, 50mm & 80mm depths).
- Wet pour is level throughout - no changes in height/ramps for different depths.
- 35no. new grass mats with reinforcement mesh.
- Grass areas should be well established prior to grass mat safety surfacing being laid.
- Areas and dimensions shown are critical for compliance with European safety standards En1176 & En1177, If in doubt ask!

	Number: 1 Product Number: M97801-3517 Product Name: Five Way Swing	Age Span: 3+ Inclusive: Yes Users: 5
	Number: 2 Product Number: PCM311321-20297880 Product Name: Triple Play Tower	Age Span: 4+ Inclusive: No Users: 17
	Number: 3 Product Number: M17401-01P Product Name: Swan Springer	Age Span: 1+ Inclusive: Yes Users: 1
	Number: 4 Product Number: M10170-01P Product Name: Crazy Hen Springer	Age Span: 1+ Inclusive: Yes Users: 1
	Number: 5 Product Number: ELE400024-717DT Product Name: Spinner Bowl	Age Span: 4+ Inclusive: Yes Users: 1
	Number: 6 Product Number: M52570-3417P Product Name: Steam Engine	Age Span: 6m+ Inclusive: Yes Users: 8
	Number: 7 Product Number: SUR13207-251 Product Name: Half Sphere 500 Red (x2)	Age Span: 2+ Inclusive: Yes Users: 2
	Number: 8 Product Number: SUR13367 Product Name: Half Sphere 500 Yellow	Age Span: 2+ Inclusive: Yes Users: 1
	Number: 9 Product Number: M18301-01P Product Name: Motorcycle Seesaw	Age Span: 3+ Inclusive: Yes Users: 4
	Number: 10 Product Number: KSW922-20297881 Product Name: 2.5m Steel Swing	Age Span: 3+ Inclusive: Yes Users: 3
	Number: 11 Product Number: FIROW3 Product Name: Giant 4 in a Row Panel	Age Span: 2+ Inclusive: Yes Users: 2
	Number: 12 Product Number: FITOHR3 Product Name: Tortoise & Hare Panel	Age Span: 2+ Inclusive: Yes Users: 2
	Number: 13 Product Number: FISPNOUGHTS3 Product Name: Noughts & Crosses Panel	Age Span: 2+ Inclusive: Yes Users: 2
	Number: 14 Product Number: GLA-PHEONIX Product Name: Glasdon Pheonix Bench	Age Span: N/A Inclusive: N/A Users: N/A
	Number: 15 Product Number: GLA-BIN Product Name: Elipsa Litter Bin	Age Span: N/A Inclusive: N/A Users: N/A

KOMPAN
Let's play

KOMPAN Scotland Ltd.
Quarrywood Court
Livingston
EH54 6AX

www.KOMPAN.co.uk
T:01506 442 266
E:kompanscotland@kompanscotland.co.uk

NOT FOR TENDER ISSUE.
Copyright of this drawing remains the property of KOMPAN Scotland Ltd. and the KOMPAN group. This drawing may not be reproduced without prior permission of KOMPAN Scotland Ltd. Any infringement will be pursued.

Project Denfield Avenue - Option 1	Date 28.06.24	Designed by JC
Client Fife Council	Scale 1:100@A2	
Title General Layout	Drawing No. SC16792-01	Revision

① Five Way Swing



⑦ Half Sphere 500 Red (x2)



⑧ Half Sphere 500 Yellow



③ Swan Springer




② Triple Play Tower
• Climbing Wall
• Fireman's Pole
• Climbing Net
• Pipe Ladder
• Rapella
• Sway Alley
• Climbing Pole
• Steel Slide

⑥ Steam Engine



⑨ Motorcycle Seesaw

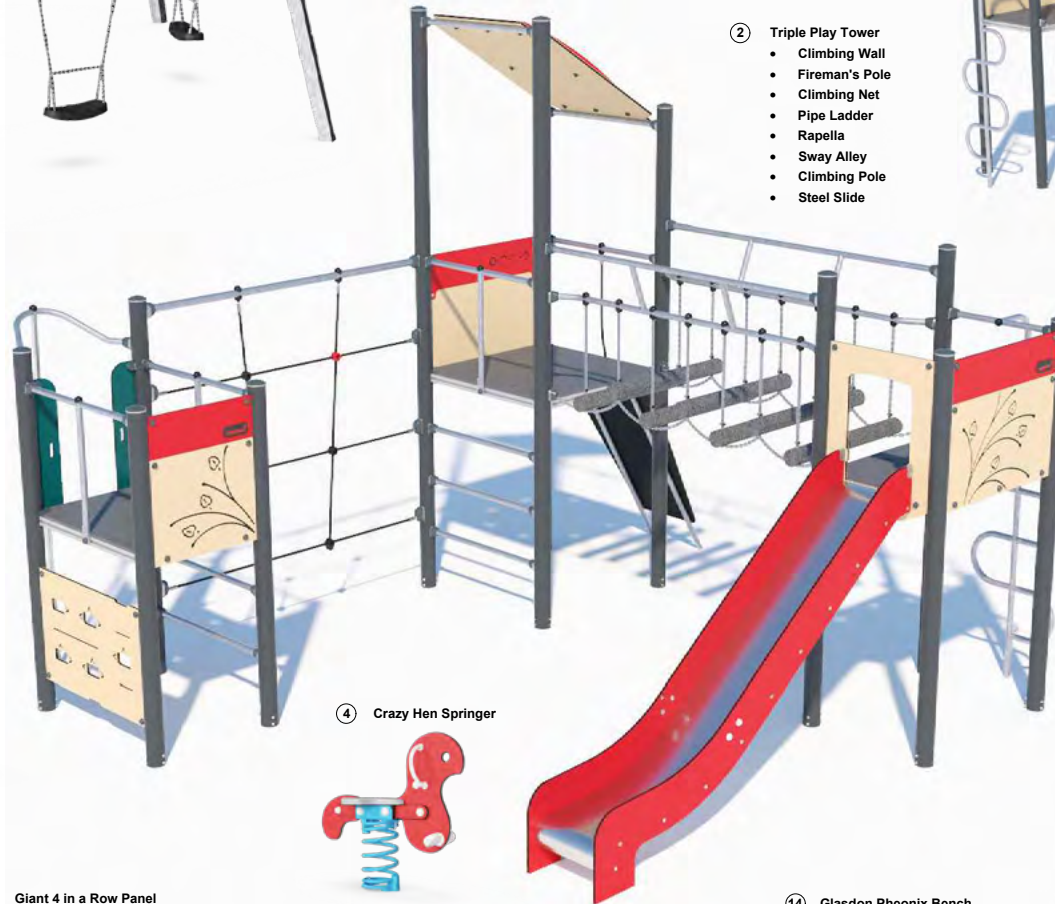

④ Crazy Hen Springer




⑩ 2.5m Steel Swing
• Flat Seat
• You&Me Seat



⑬ Flip Over Noughts & Crosses Panel



⑪ Giant 4 in a Row Panel

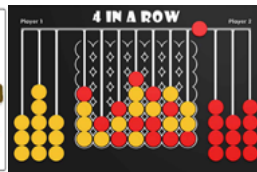

⑫ Tortoise & Hare Race Panel



⑤ Spinner Bowl



⑮ Glasdon Ellipsa Litter Bin



⑭ Glasdon Pheonix Bench



		KOMPAN Scotland Ltd. Quarrywood Court Livingston EH54 6AX www.KOMPAN.co.uk T:01506 442 266 E:kompanscotland@kompanscotland.com	
		NOT FOR TENDER ISSUE. Copyright of this drawing remains the property of KOMPAN Scotland Ltd. and the KOMPAN group. This drawing may not be reproduced without prior permission of KOMPAN Scotland Ltd. Any infringement will be pursued.	
Project	Denfield Avenue - Option 1	Client	Fife Council
Date	01.07.24	Scale	N/A
Title	Product Images	Drawing No.	SC16792-02
Designed by	JC	Revision	