


Denfield Avenue - Option 2

Fife Council

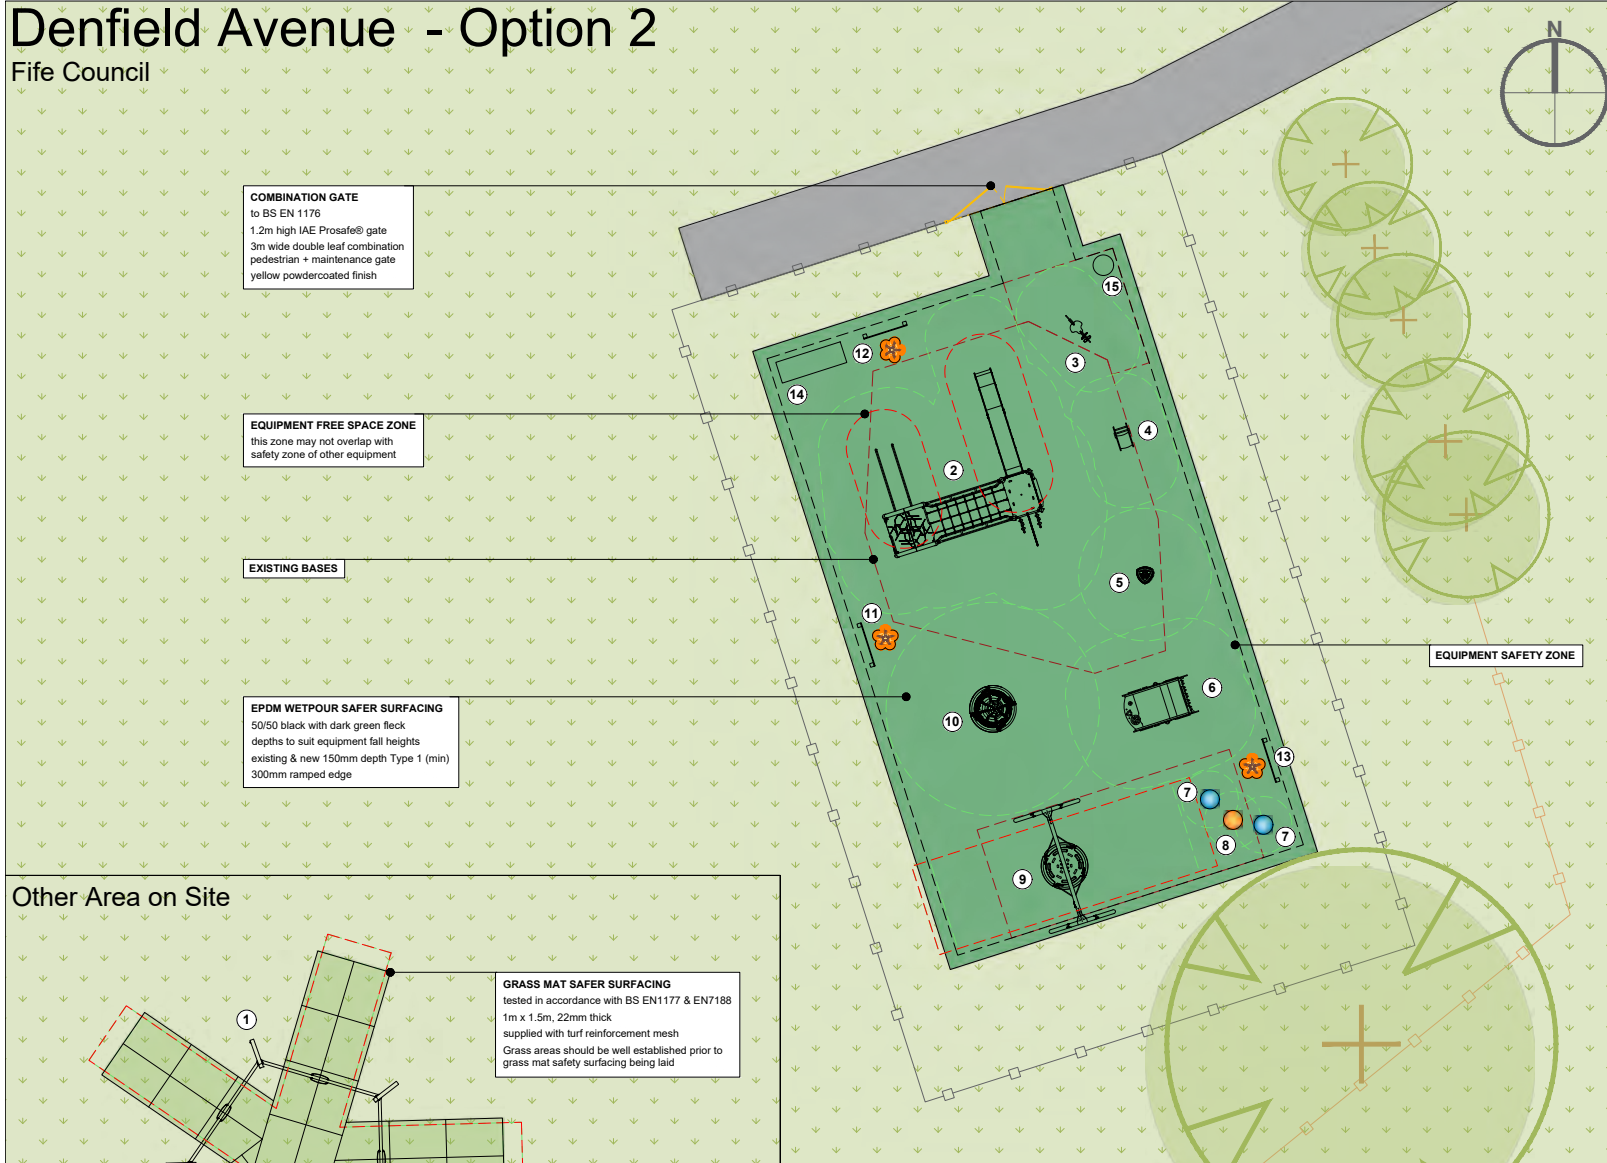

COMBINATION GATE
to BS EN 1176
1.2m high IAE Prosafe® gate
3m wide double leaf combination
pedestrian + maintenance gate
yellow powdercoated finish


EQUIPMENT FREE SPACE ZONE
this zone may not overlap with
safety zone of other equipment

EXISTING BASES







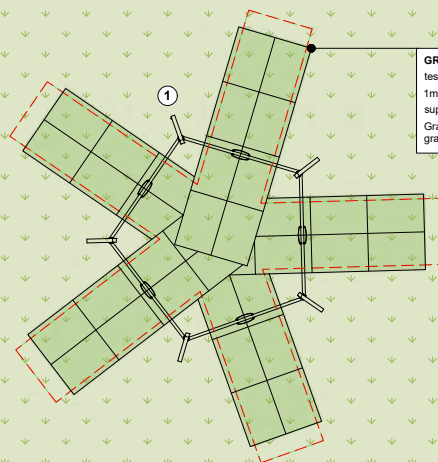








EPDM WETPOUR SAFER SURFACING
50/50 black with dark green fleck
depths to suit equipment fall heights
existing & new 150mm depth Type 1 (min)
300mm ramped edge


GRASS MAT SAFER SURFACING
tested in accordance with BS EN1177 & EN7188
1m x 1.5m, 22mm thick
supplied with turf reinforcement mesh
Grass areas should be well established prior to
grass mat safety surfacing being laid

Other Area on Site



- NOTES:**
- Remove: springer, swing bay, 6 way swing, dog grid, 3no. fence panels (re-install one for filling gap between fencing & new gate).
 - 22no. slabs removed leaving bases in situ - 14no. to be overlaid with wet pour, 8no. to be turfed & turfed (2m2).
 - 97m2 existing rubber to be removed (under springers & existing pods), removed off site via skip.
 - 50l/m pcc edging to be removed off site.
 - Excavate 88m2 for new wet pour area - 4m2 spoil used to fill dog grids, rest disposed off site.
 - 92m2 new MOT type 1 base for new wet pour area (excavated areas & dog grid).
 - 64m2 turbase & seed new grass mat area & area where springers were.
 - Supply & install new 1.2m high combination gate (powdercoated, self closing) within existing fence.
 - 180m2 Black/dark green 50/50 flecked wet pour with 3no. flower graphics (SUR18390-243).
 - Wet Pour includes 300mm ramped edges into grass (40mm, 50mm & 80mm depths).
 - Wet pour is level throughout - no changes in height/ramps for different depths.
 - 35no. new grass mats with reinforcement mesh.
 - Grass areas should be well established prior to grass mat safety surfacing being laid.
 - Areas and dimensions shown are critical for compliance with European safety standards En1176 & En1177, If in doubt ask!

	Number: 1 Product Number: M97801-3517 Product Name: Five Way Swing	Age Span: 3+ Inclusive: Yes Users: 5
	Number: 2 Product Number: PCM212821-20298153 Product Name: Two Tower Rope Bridge	Age Span: 4+ Inclusive: No Users: 13
	Number: 3 Product Number: M17202-01P Product Name: Horse Springer	Age Span: 1+ Inclusive: Yes Users: 1
	Number: 4 Product Number: M12370-01P Product Name: Crazy Nellie Springer	Age Span: 1+ Inclusive: Yes Users: 1
	Number: 5 Product Number: GXY801621-3417 Product Name: Spica 3	Age Span: 6+ Inclusive: Yes Users: 1
	Number: 6 Product Number: MSC541400-x3417P Product Name: Double Car	Age Span: 6m+ Inclusive: Yes Users: 8
	Number: 7 Product Number: SUR13361 Product Name: Half Sphere 500 Blue (x2)	Age Span: 2+ Inclusive: Yes Users: 2
	Number: 8 Product Number: SUR13379 Product Name: Half Sphere 500 Orange	Age Span: 2+ Inclusive: Yes Users: 1
	Number: 9 Product Number: KSW922-20298154 Product Name: Basket Swing 120cm	Age Span: 4+ Inclusive: Yes Users: 7
	Number: 10 Product Number: ELE400068-3217BL Product Name: Boogie Spinner™	Age Span: 6+ Inclusive: No Users: 4
	Number: 11 Product Number: FINODO3 Product Name: Noodle Doodle Panel	Age Span: 2+ Inclusive: Yes Users: 2
	Number: 12 Product Number: FITURBO3 Product Name: Turbo Racer Panel	Age Span: 2+ Inclusive: Yes Users: 2
	Number: 13 Product Number: FIMMBU3 Product Name: Move/Match Butterfly Panel	Age Span: 2+ Inclusive: Yes Users: 2
	Number: 14 Product Number: GLA-PHEONIX Product Name: Glasdon Pheonix Bench	Age Span: N/A Inclusive: N/A Users: N/A
	Number: 15 Product Number: GLA-BIN Product Name: Elipsa Litter Bin	Age Span: N/A Inclusive: N/A Users: N/A



KOMPAN Scotland Ltd.
Quarrywood Court
Livingston
EH54 6AX

www.KOMPAN.co.uk
T:01506 442 266
E:kompan.scotland@kompan.com

NOT FOR TENDER ISSUE.
Copyright of this drawing remains the property of KOMPAN Scotland Ltd. and the KOMPAN group. This drawing may not be reproduced without prior permission of KOMPAN Scotland Ltd. Any infringement will be pursued.

Project Denfield Avenue - Option 2		Designed by JC	
Client Fife Council	Date 01.07.24	Scale 1:100@A2	
Title General Layout	Drawing No. SC16792-03	Revision	



① Five Way Swing



⑩ Boogie Spinner



③ Horse Springer



⑥ Double Car

- Gear Shift
- Steering Wheel
- Flap Door
- Play Sphere
- Crawl-through Hole



④ Crazy Nellie Springer



⑦ Half Sphere 500 Blue (x2)



⑧ Half Sphere 500 Orange



② Two Tower Rope Bridge

- Steel Slide
- Tactile Play Panel
- Rubber Pod Access
- Rope Bridge
- Climbing Wall
- Bannister Bars

⑨ 2.5m Steel Swing
• 120cm Diameter
• Basket Seat



3no. Flower Graphics



⑤ Spica 3




⑮ Glasdon Elipsa Litter Bin



⑭ Glasdon Phoenix Bench



⑫ Turbo Racer Panel

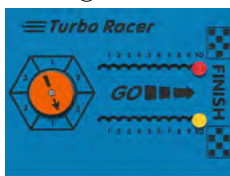

⑬ Move/Match Butterfly Panel



⑪ Noodle Doodle Panel

		KOMPAN Scotland Ltd. www.KOMPAN.co.uk Quarrywood Court T:01506 442 266 Livingston E:kompan.scotland@kompan.com EH54 6AX	
		NOT FOR TENDER ISSUE. ©copyright of this drawing remains the property of KOMPAN Scotland Ltd. and the KOMPAN group. This drawing may not be reproduced without prior permission of KOMPAN Scotland Ltd. Any infringement will be pursued.	
Project		Designed by	
Denfield Avenue - Option 2		JC	
Client	Date	Scale	
Fife Council	01.07.24	N/A	
Title	Drawing No.	Revision	
Product Images	SC16792-04		