

INVERARAY AVENUE PLAY AREA FIFE COUNCIL

- Climbing Wall
- Overhead Ladder
- Plank Bridge
- Stainless Steel Slide
- Firemans Pole 2no.
- Jacobs Ladder
- Accessible to all children.
- Allow different ages to play together.
- Opportunities to experience risk.

UNIT CHECKLIST ✓

9 TRIPLE TOWER UNIT

The Camba is a fantastic structure that children love. The variety of activities will encourage children to come back again and again. The Camba offers ample climbing and balancing for high numbers of active children.



WETPOUR MUSHROOMS



6 CRAZY SCRAMBLER

The Crazy Scrambler has motivated joyful play for generations: with it's timeless design.



8 SCOOTER SEESAW

The Motorcycle seesaw encourages children to join in with play, so they can rock together. The cartoonish design, a KOMPAN classic, attracts children of all ages




7 DUNE BUGGY

Rocking on the Bobcat is a constantly demanding playground activity that children will return to again and again. Children are able to control the play by moving their bodies to make the



Layout

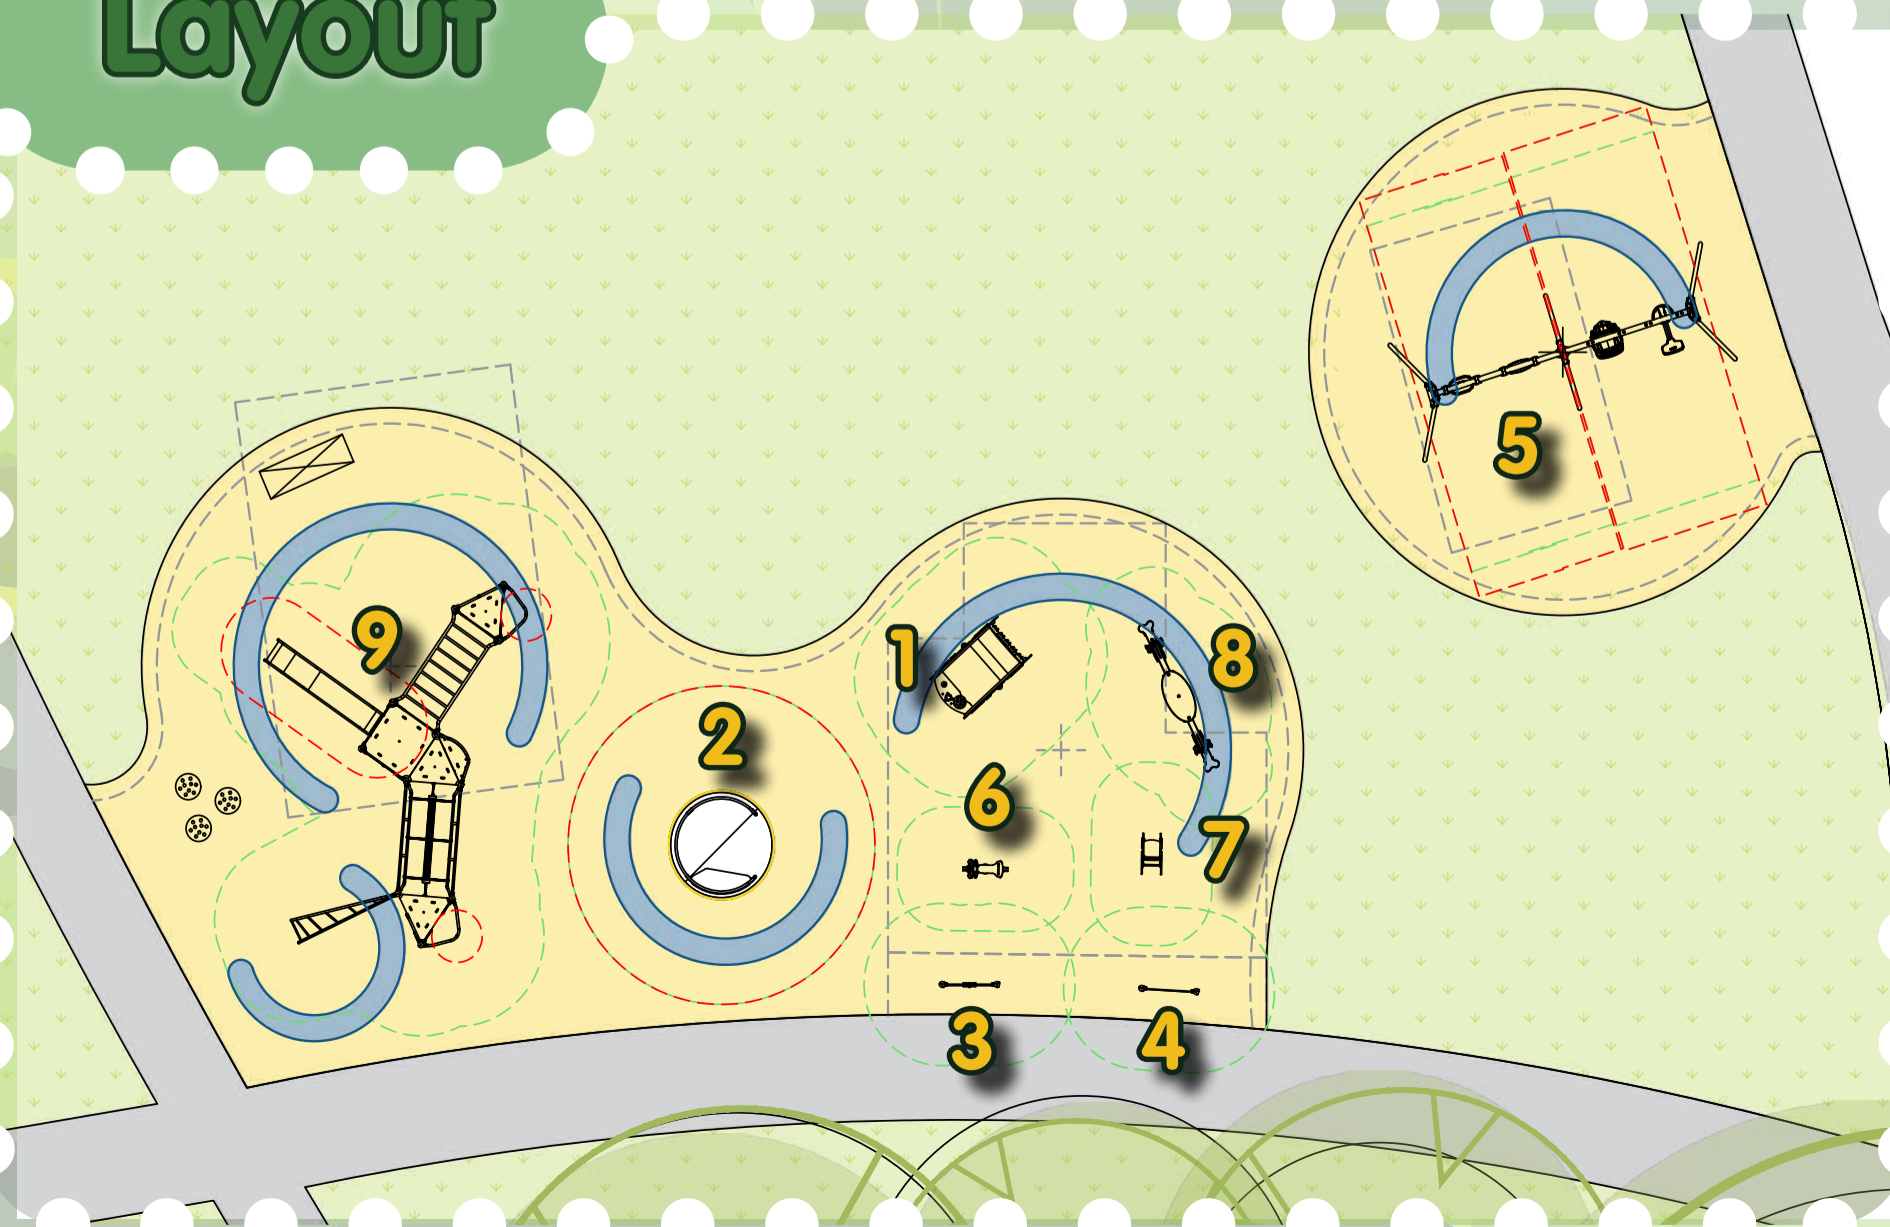

KOMPAN
Let's play

INVERARAY AVENUE PLAY AREA

4 NUMBER PANEL

The play panels can be played from both sides, which invites social play and communication.



2 WHEELCHAIR CAROUSEL

This is play for everyone, no matter their abilities. The huge truly inclusive, universal design carousel attracts big groups of children and adults in for a spin.



5 DOUBLE BAY SWING

The rounded shapes of the Inclusive Swing Seat attract children of all ages and abilities. The self-initiated movement, the great ergonomic and the feeling of security while swinging will make children return again and again for more play. With its whimsical look and easy-entry seat the You and Me swing invites the child and adult - the height of the seats is such, that adult and child can be at eye level when swinging. The child-parent connection in play is important for the child-parent bonding in social activities. But it is equally valuable for the child's growing independence in play. Last, but not least, it is immensely joyful



1 MINI CAR

The Double Car attracts toddlers repeatedly with its friendly design. The familiar theme of driving opens a world of drama-tic play, which intensely supports language and communication skills. Due to the transparency in design, adults can support play easily.



3 COMMs. PANEL

This communication board depicts in an easily understandable way main needs and responses, such as happy, sad, hungry, thirsty, tired. The panel also aids with queues for communication, such as yes/no, pronouns, questions or numbers and letters cross-coordination.



1-12
AGE

20+
ACTIVITIES

50+
USERS

Inveraray Avenue Play Area

Fife Council

WETPOUR MUSHROOMS
to match toadstool sculpture on site

EPDM WETPOUR SAFER SURFACING

50/50 black with coloured fleck
depths to suit equipment fall heights
150mm depth Type 1 (min)
ramped into existing grass

EQUIPMENT FREE SPACE ZONE
this zone may not overlap with safety zone
of other equipment

Option 2

Design assumes the site will be levelled by others(max. gradient 1:100), free draining and with good access

Quotation and design is submitted site unseen, we reserve the right, following a full site survey to amend the design appropriately.

Areas and dimensions shown are critical for compliance with European safety standards En1176 & En1177, If in doubt ask!



Equipment



1. KOMPAN Double Bay Swing
ref KSW904 / 20295793
Total height 275cm
Fall height 150cm
Age range 1+ years
DDA Accessible



2. KOMPAN Scooter Seesaw
ref M183
Total height 81cm
Fall height 100cm
Age range 3+ years
DDA Accessible




3. KOMPAN Double Car
ref MSC5414
Total height 120cm
Fall height 30cm
Age range 6m+ years
DDA Accessible



4. KOMPAN Bobcat
ref M171
Total height 85cm
Fall height 60cm
Age range 1+ years
DDA Accessible



5. KOMPAN Crazy Scrambler
ref M130
Total height 83cm
Fall height 60cm
Age range 1+ years
DDA Accessible

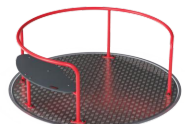

6. KOMPAN Wheelchair Carousel
ref PCM157
Total height 70cm
Fall height 100cm
Age range 1+ years
DDA Accessible



7. KOMPAN Three Tower Unit
ref PCE310322 / 20297584
Total height 283cm
Fall height 246cm
Age range 4+ years
DDA Accessible



8. KOMPAN Play Panel
ref PCM003621 / 20295792
Total height 120cm
Fall height 0cm
Age range 6m+ years
DDA Accessible



9. KOMPAN Communications Panel
ref PCM003721 / 20297591
Total height 120cm
Fall height 0cm
Age range 6m+ years
DDA Accessible



3D Wetpour Mushrooms

<p>KOMPAN Scotland Ltd. www.KOMPAN.co.uk Quarrywood Court Livingston EH54 6AX</p> <p>NOT FOR TENDER ISSUE. ©copyright of this drawing remains the property of KOMPAN Scotland Ltd. and the KOMPAN group. This drawing may not be reproduced without prior permission of KOMPAN Scotland Ltd. Any infringement will be pursued.</p>		<p>Designed by AL</p>
<p>Project Inveraray Avenue Play area</p>		<p>Date 19/06/2024</p>
<p>Client Fife Council</p>	<p>Drawing No. SC16706/01</p>	<p>Scale 1:100@A3</p>
<p>Title General Layout Opt.2</p>	<p>Revision</p>	